


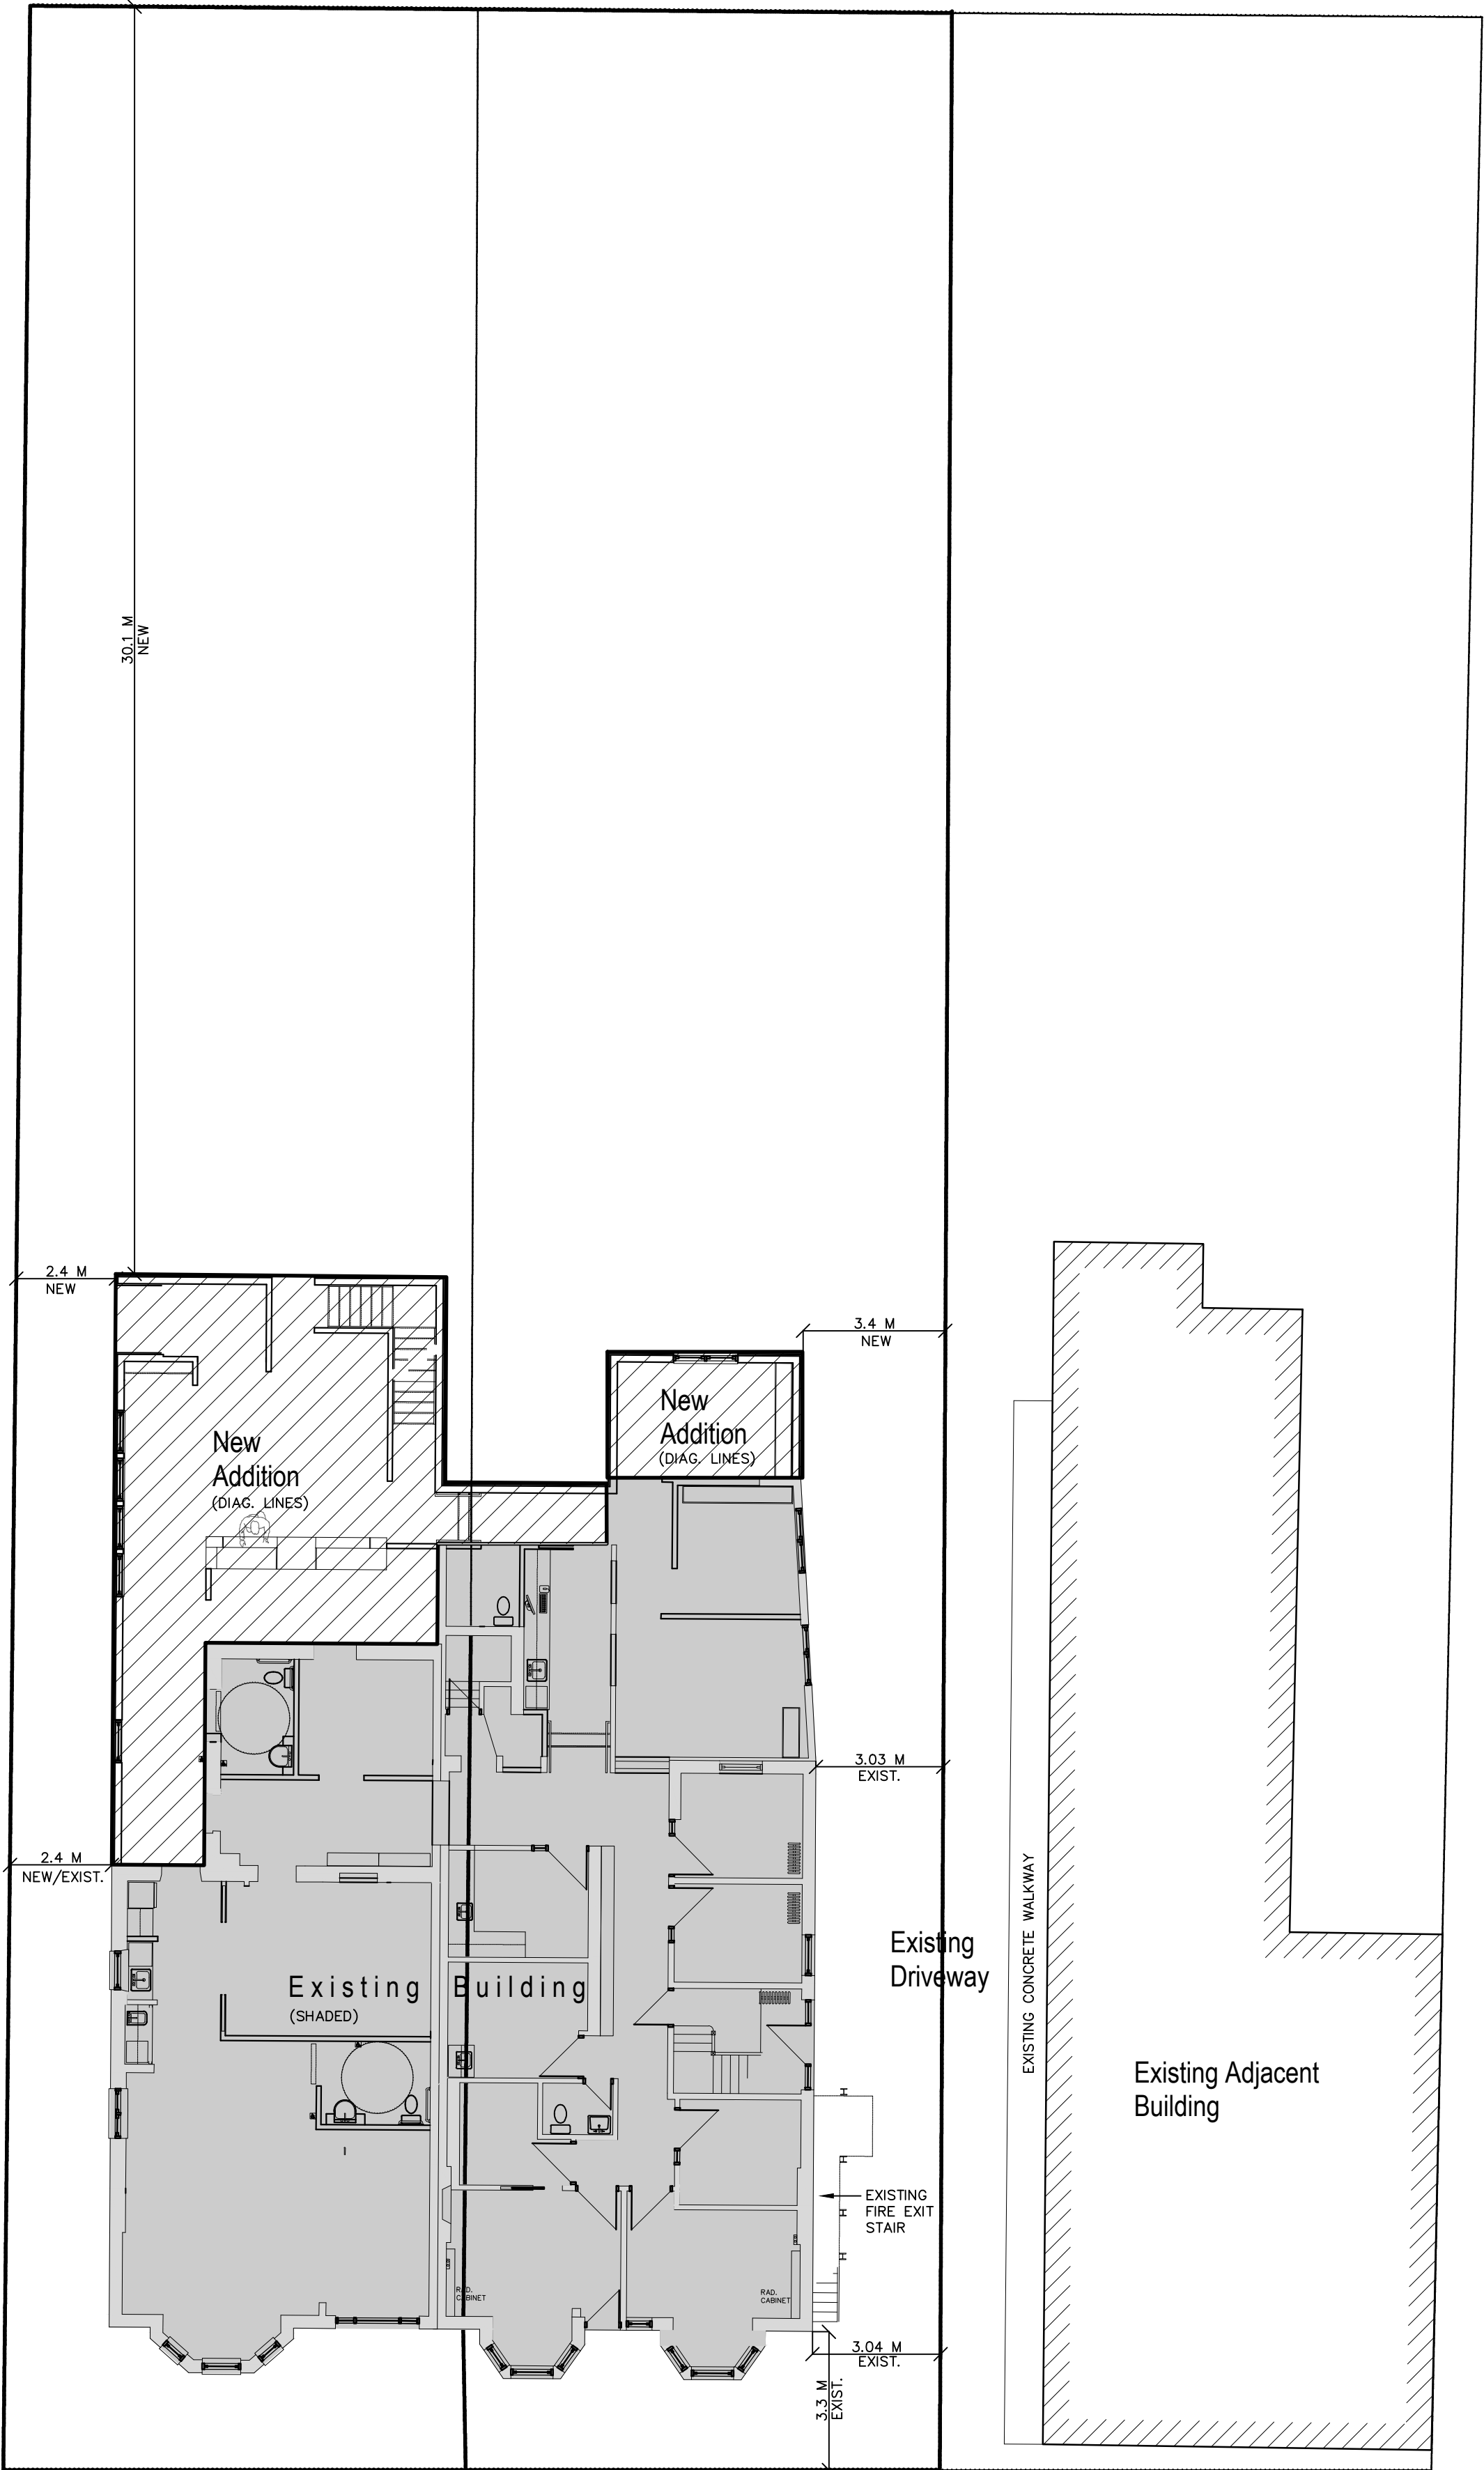

1. SITE PLAN
SCALE: 1:125 METRIC


O.B.C. DATA MATRIX Part 11 - Existing Building

Firm Name: TREVELYAN ARCHITECT INC. Certificate of Practice Number: 4353 Address: SUITE 201 148 HUNTER STREET WEST PETERBOROUGH, ONTARIO K9H 2K8 Phone: (705) 745-7055 Fax: (705) 745-3318 Name of Project: ADDITION & RENOVATIONS TO 168-172 BROCK STREET Location: 168-172 BROCK STREET, PETERBOROUGH, ONTARIO			
Ontario Building Code Data Matrix Parts 11 - Renovation of Existing Building			OBC Reference
11.1 Existing Building Classification:	Describe Existing Use: GROUP D OFFICES Construction Index: GROUP C RESIDENTIAL APARTMENTS Hazard Index: ☒ Not Applicable (no change in major occupancy)	Proposed Use: GROUP D OFFICES GROUP C RESIDENTIAL APARTMENTS Construction Index: Hazard Index:	11.2.1 T 11.2.1.1A T 11.2.1.1B to N
11.2 Alteration to Existing Building is:	Basic Renovation: ☐ Extensive Renovation: ☒		11.3.3.1 11.3.3.2
11.3 Reduction in Performance Level:	Structural: ☒ No ☐ Yes By increase in occupant load: ☐ No ☒ Yes By change in major occupancy: ☒ No ☐ Yes Plumbing: ☒ No ☐ Yes Sewage-system: ☒ No ☐ Yes		11.4.2 11.4.2.1 11.4.2.2 11.4.2.3 11.4.2.4 11.4.2.5
11.4 Compensating Construction:	General: Structural: ☒ No ☐ Yes (explain) Increase in occupant load: ☒ No ☐ Yes (explain) Change of major occupancy: ☒ No ☐ Yes (explain) Plumbing: ☒ No ☐ Yes (explain) Sewage System: ☒ No ☐ Yes (explain)		11.4.3 11.4.3.2 11.4.3.3 11.4.3.4 11.4.3.5 11.4.3.6
11.5 Compliance Alternatives Proposed:	☐ No ☒ Yes (give number(s))		11.5.1
11.6 Alternative Measures Proposed:	☒ No ☐ Yes (explain)		11.5.2

O.B.C. DATA MATRIX Part 9 - Building Addition

Firm Name: TREVELYAN ARCHITECT INC. Certificate of Practice Number: 4353 Address: SUITE 201 148 HUNTER STREET WEST PETERBOROUGH, ONTARIO K9H 2K8 Phone: (705) 745-7055 Fax: (705) 745-3318 Name of Project: ADDITION & RENOVATIONS TO 168-172 BROCK STREET Location: 168-172 BROCK STREET, PETERBOROUGH, ONTARIO			
Item	Ontario Building Code Data Matrix Parts 3 & 9		OBC Reference
1. Project Description:	☐ New ☒ Addition ☐ Change of Use ☒ Alteration	☒ Part 11 11.1 to 11.4	☐ Part 3 1.1.2 [A] ☒ Part 9 1.1.2 [A] & 9.10.1.3
2. Major Occupancy(s)	GROUP D OFFICES GROUP C RESIDENTIAL APARTMENTS		3.1.2.1 (1) 9.10.2
3. Building Area (m ²)	Existing: 298.6 New: 98.9 Total: 397.5		1.4.1.2 [A] 1.4.1.2 [A]
4. Gross Floor Area (m ²)	Existing: 538.5 New: 183.0 Total: 766.5		1.4.1.2 [A] 1.4.1.2 [A]
5. Number of Storeys: Above Grade: THREE Below Grade: ONE			1.4.1.2 [A] & 3.2.1.1 1.4.1.2 [A] & 9.10.4
6. Number of Streets/Fire Fighter Access: ONE			3.2.2.10 & 3.2.5 9.10.20
7. Building Classification: PART 9 C AND D OCCUPANCY			3.2.2.20-83 9.10.2
8. Sprinkler System Proposed	☐ Entire Building ☐ Selected compartments ☐ Selected floor areas ☐ Basement only ☒ Not required		3.2.2.20-83 3.2.1.5 3.2.2.17 INDEX 9.10.8.2
9. Standpipe required	☐ Yes ☒ No		3.2.9 N/A
10. Fire Alarm required	☒ Yes ☐ No		3.2.4 9.10.18
11. Water Service/Supply is Adequate	☒ Yes ☐ No		3.2.5.7 N/A
12. High Building	☐ Yes ☒ No		3.2.6 N/A
13. Construction Restrictions	☐ Combustible Actual Construction ☒ Combustible	☐ Non-combustible ☐ Non-combustible	☒ Both ☐ Both BLDG.CLASS. 9.10.6
14. Mezzanine(s) Area (m ²)	N/A		3.2.1.1 (3) - (8) 9.10.4.1
15. Occupant Load based on:	☒ m ² /person MEDICAL OFFICES FIRST FLOOR: 221.9 SECOND FLOOR: 80.4 Load: 302.3/9.3 = 32 persons Total Occupant Load: 48 persons	☒ Design of building 5 APARTMENTS: TOTAL 8 BEDROOMS Load: 16 persons	3.1.17 9.9.1.3
16. Barrier - free Design	☒ Yes ☐ No (Explain) AT NEW ADDITION		3.8 9.5.2
17. Hazardous Substances	☐ Yes ☒ No		3.3.1.2 & 3.3.1.79 9.10.1.3(4)
18. Required Fire Separation	Horizontal Assemblies (FRR) Hours OFFICE SPACE Floors: 45 MIN. Mezzanine: N/A Roof: 45 MIN. FRR of Supporting Members (FRR) Hours Floors: 45 MIN. Mezzanine: N/A Roof: 0 MIN. FRR of Supporting Members (FRR) Hours Floors: 45 MIN. Mezzanine: N/A Roof: 0 MIN. FRR of Supporting Members (FRR) Hours Floors: 60 MIN.	Listed Design No. or Description (SB-2) SB3 F8c SB3 R1 Listed Design No. or Description (SB-2) (WALLS) SB3 W3b (WALLS) SB3 W3b EXISTING/SB3 F8c SB3 F8c SB3 F11c	3.2.2.20-83 & 3.2.1.4 9.10.8 9.10.9
OFFICE TO RESIDENTIAL	Floors: 60 MIN. FRR of Supporting Members (FRR) Hours Floors: 60 MIN.	Listed Design No. or Description (SB-2) SB3 F11c	

	ISSUED FOR PERMIT/TENDER	OCT. 7/15
No.	Issued / Revision	Date

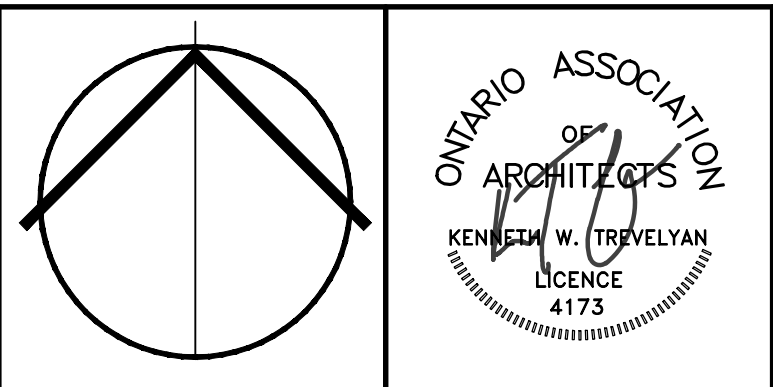


TREVELYAN ARCHITECT INC.
Suite 201- 148 Hunter Street West
Peterborough, Ontario K9H 2K8
p. 705 745 7055 f. 705 745 3318

Project
**Addition & Renovations to
168-172 Brock Street**
Peterborough, Ontario


Drawing
**SITE PLAN
O.B.C. DATA MATRIX**

Scale 3/16" = 1'-0"	A1
Date OCT. 7/15	
Drawn drs	
Project Number 21515	

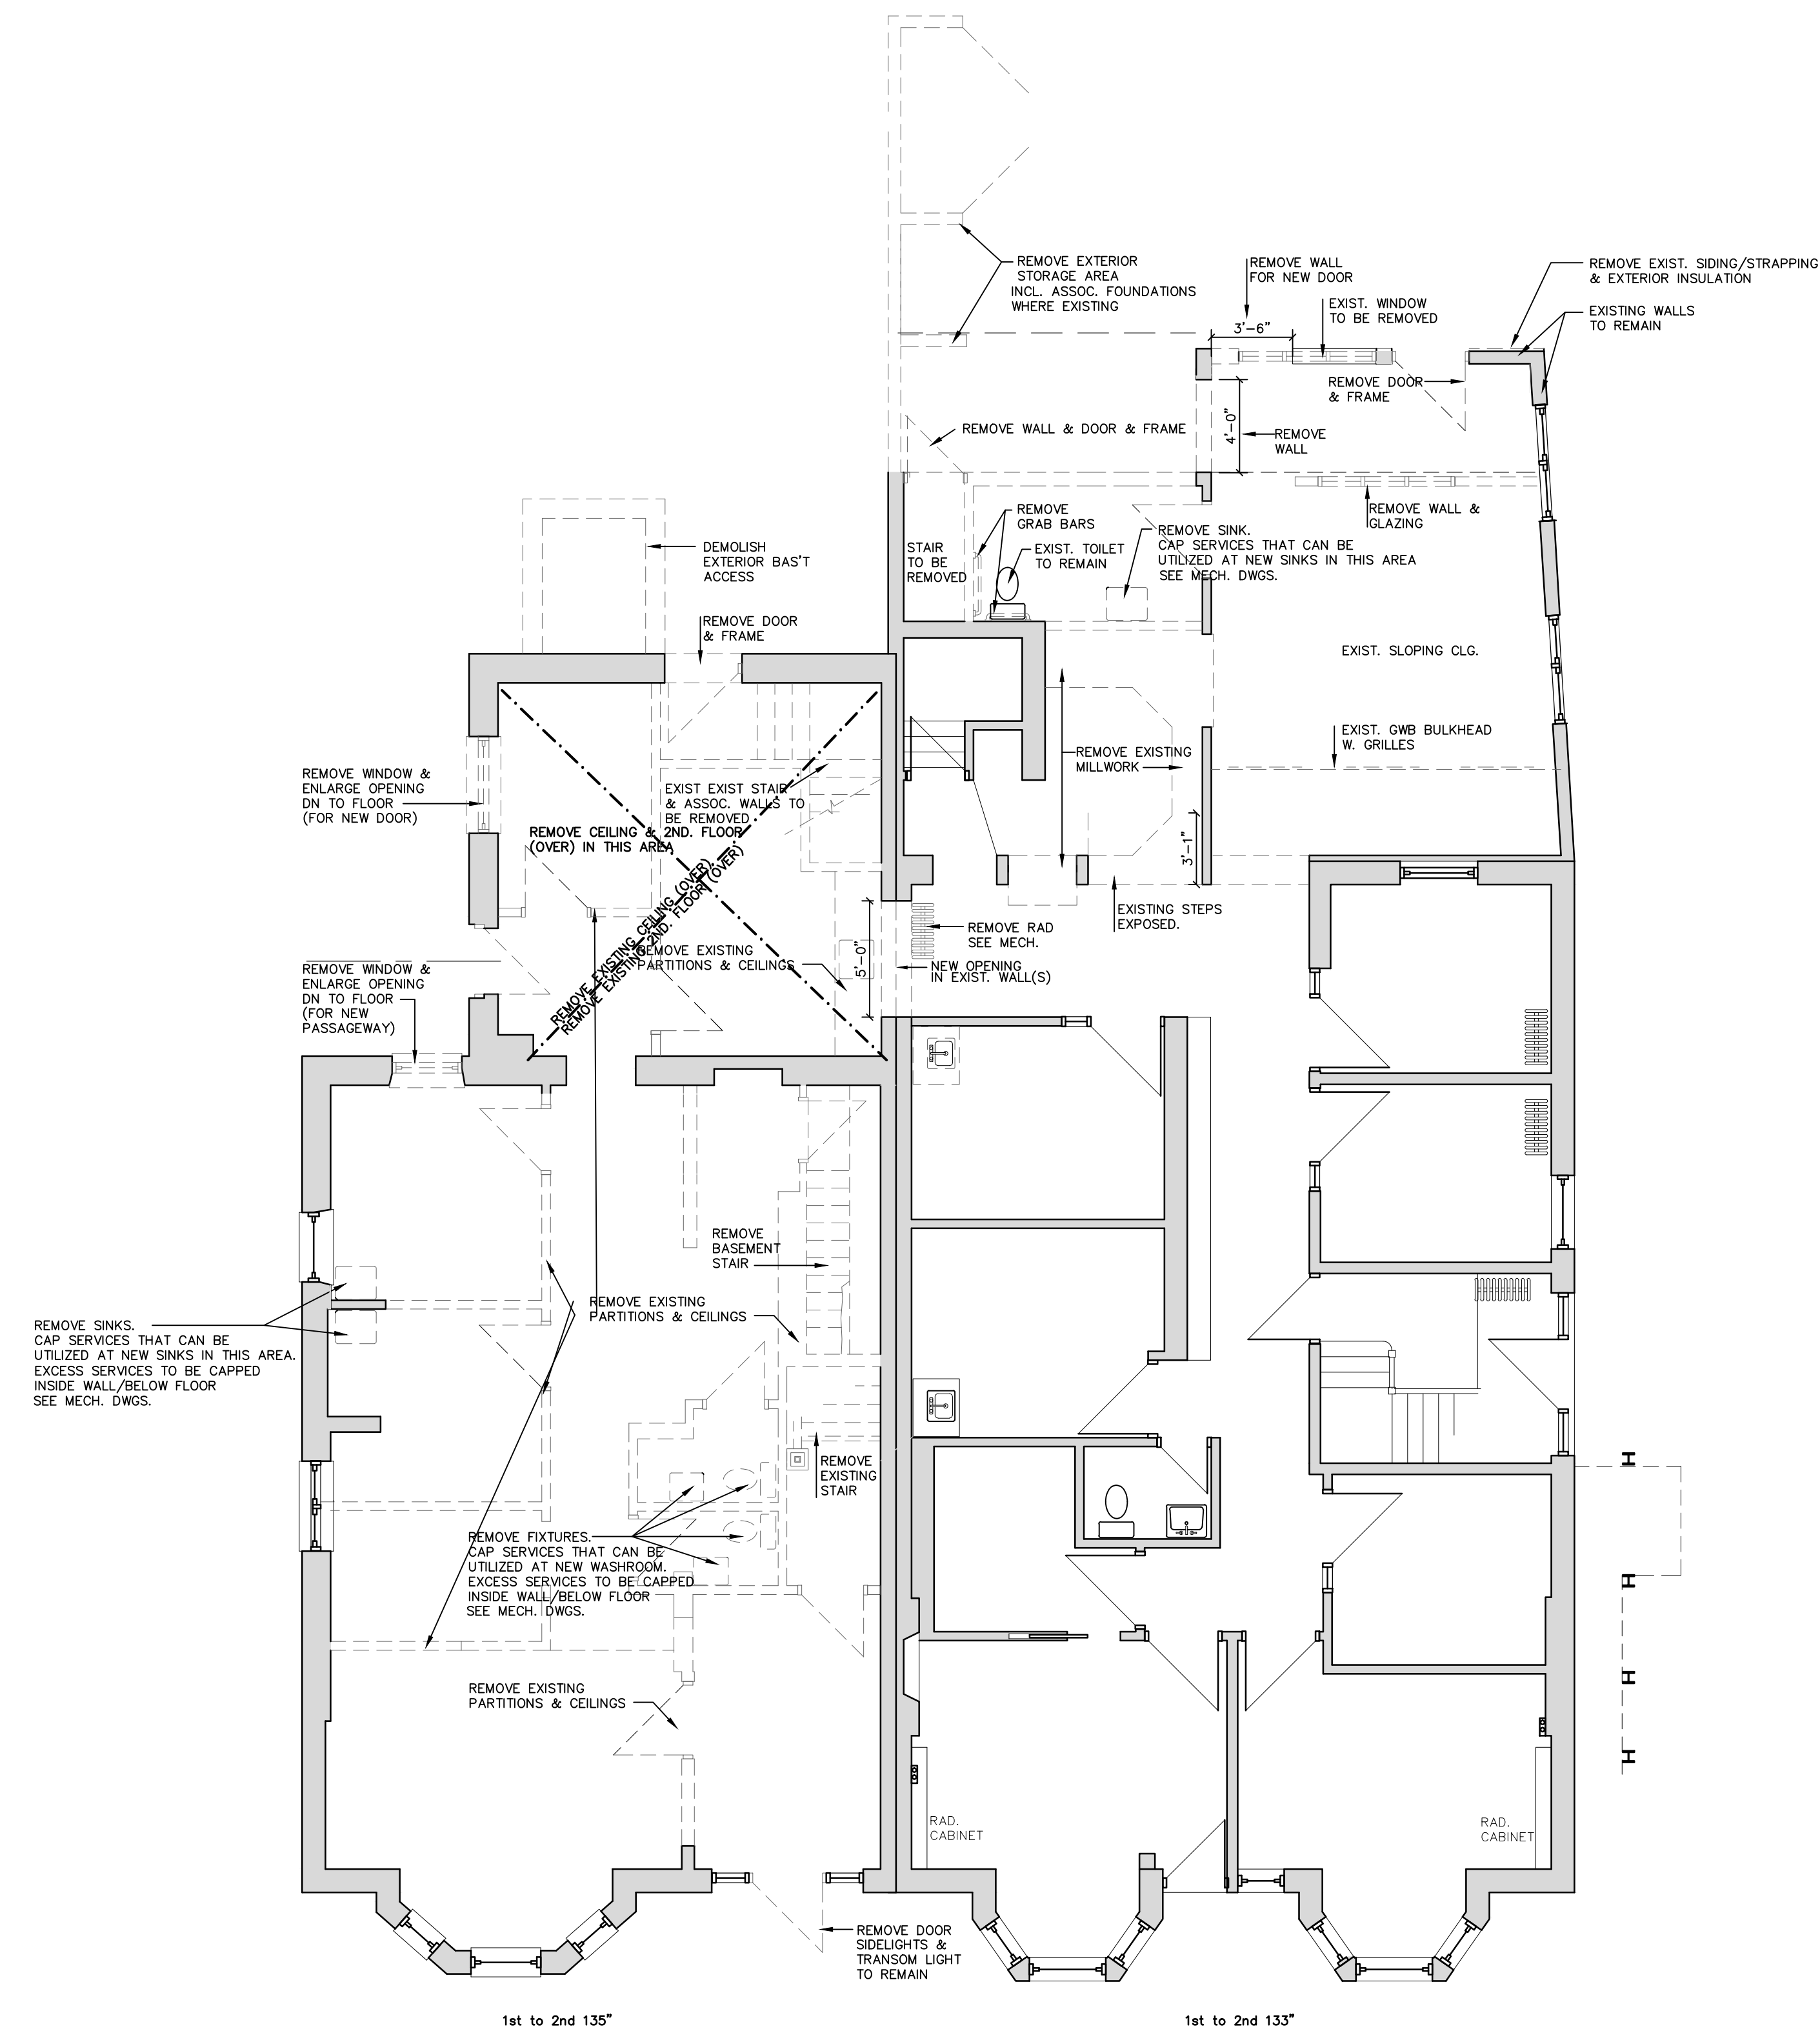

1. FIRST FLOOR DEMOLITION PLAN
SCALE: 3/16" = 1'-0"

SEE FOUNDATION PLAN A3 FOR NEW
OPENING IN EXISTING BASEMENT WALL

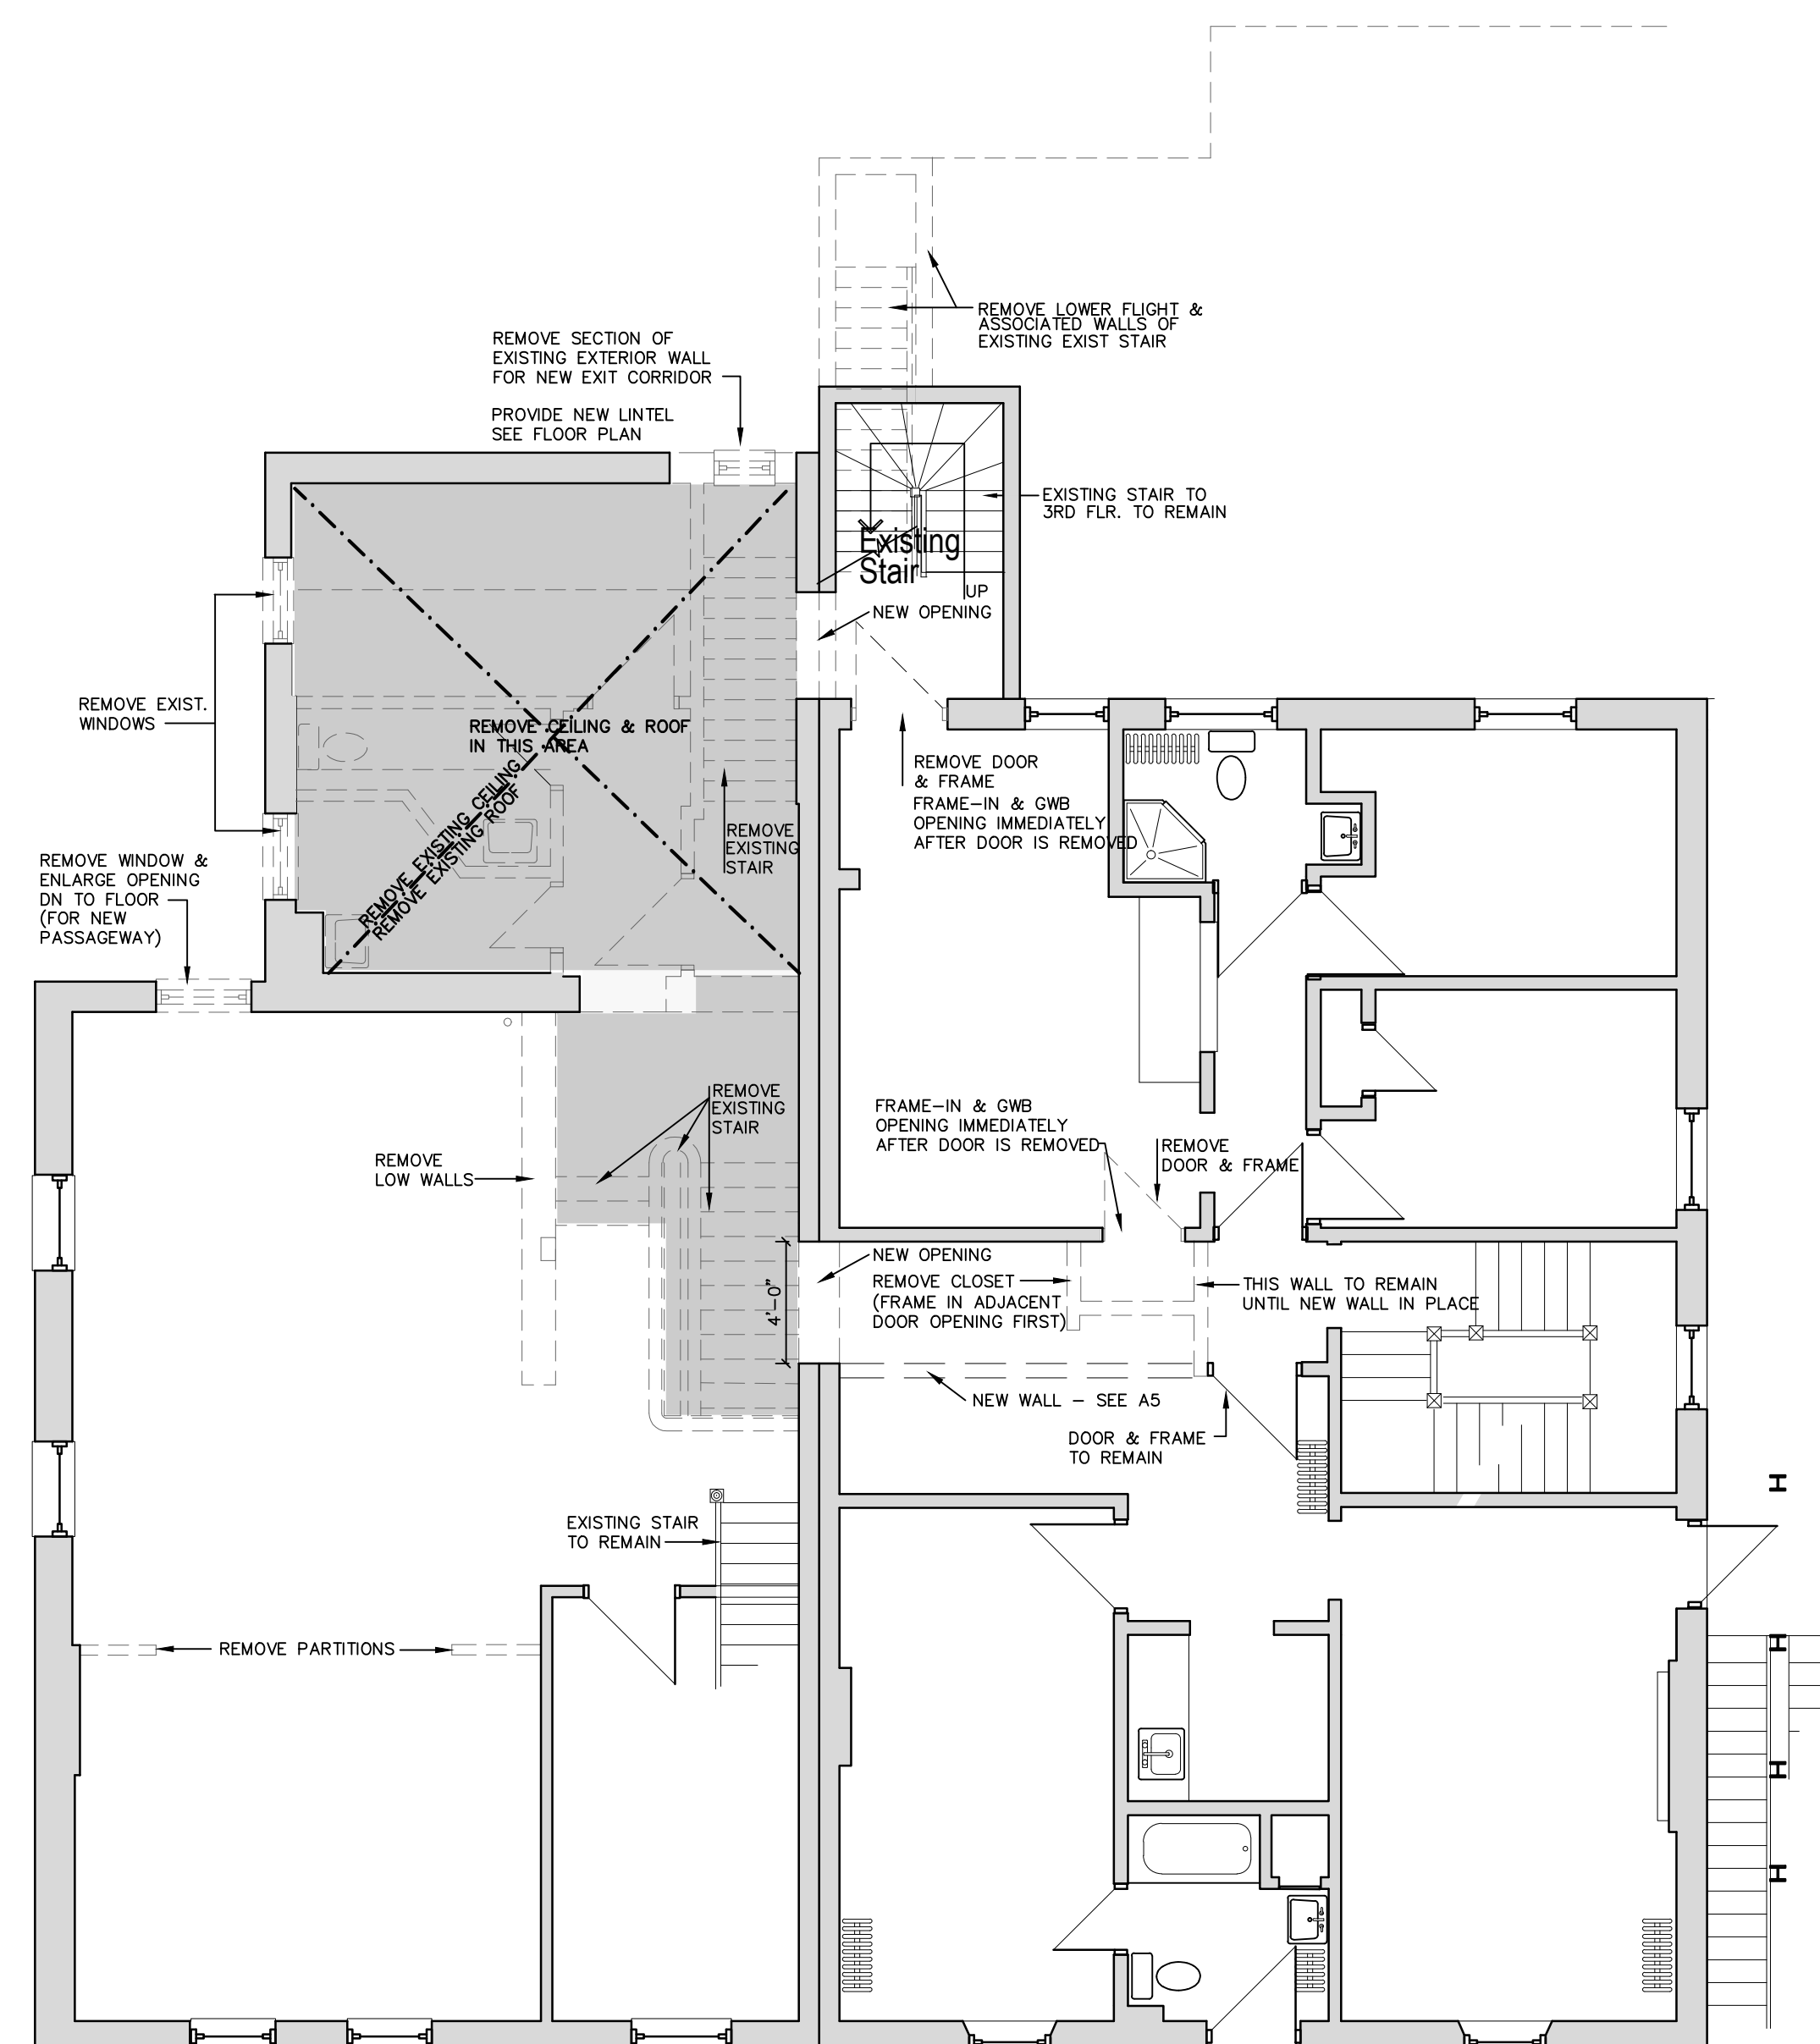

2. SECOND FLOOR DEMOLITION PLAN

	ISSUED FOR PERMIT/TENDER	OCT. 7/15
No.	Issued / Revision	Date




Project

Addition & Renovations to
168-172 Brock Street
Peterborough, Ontario

Drawing

DEMOLITION


Scale	A2
Date	
Drawn	
Project Number	

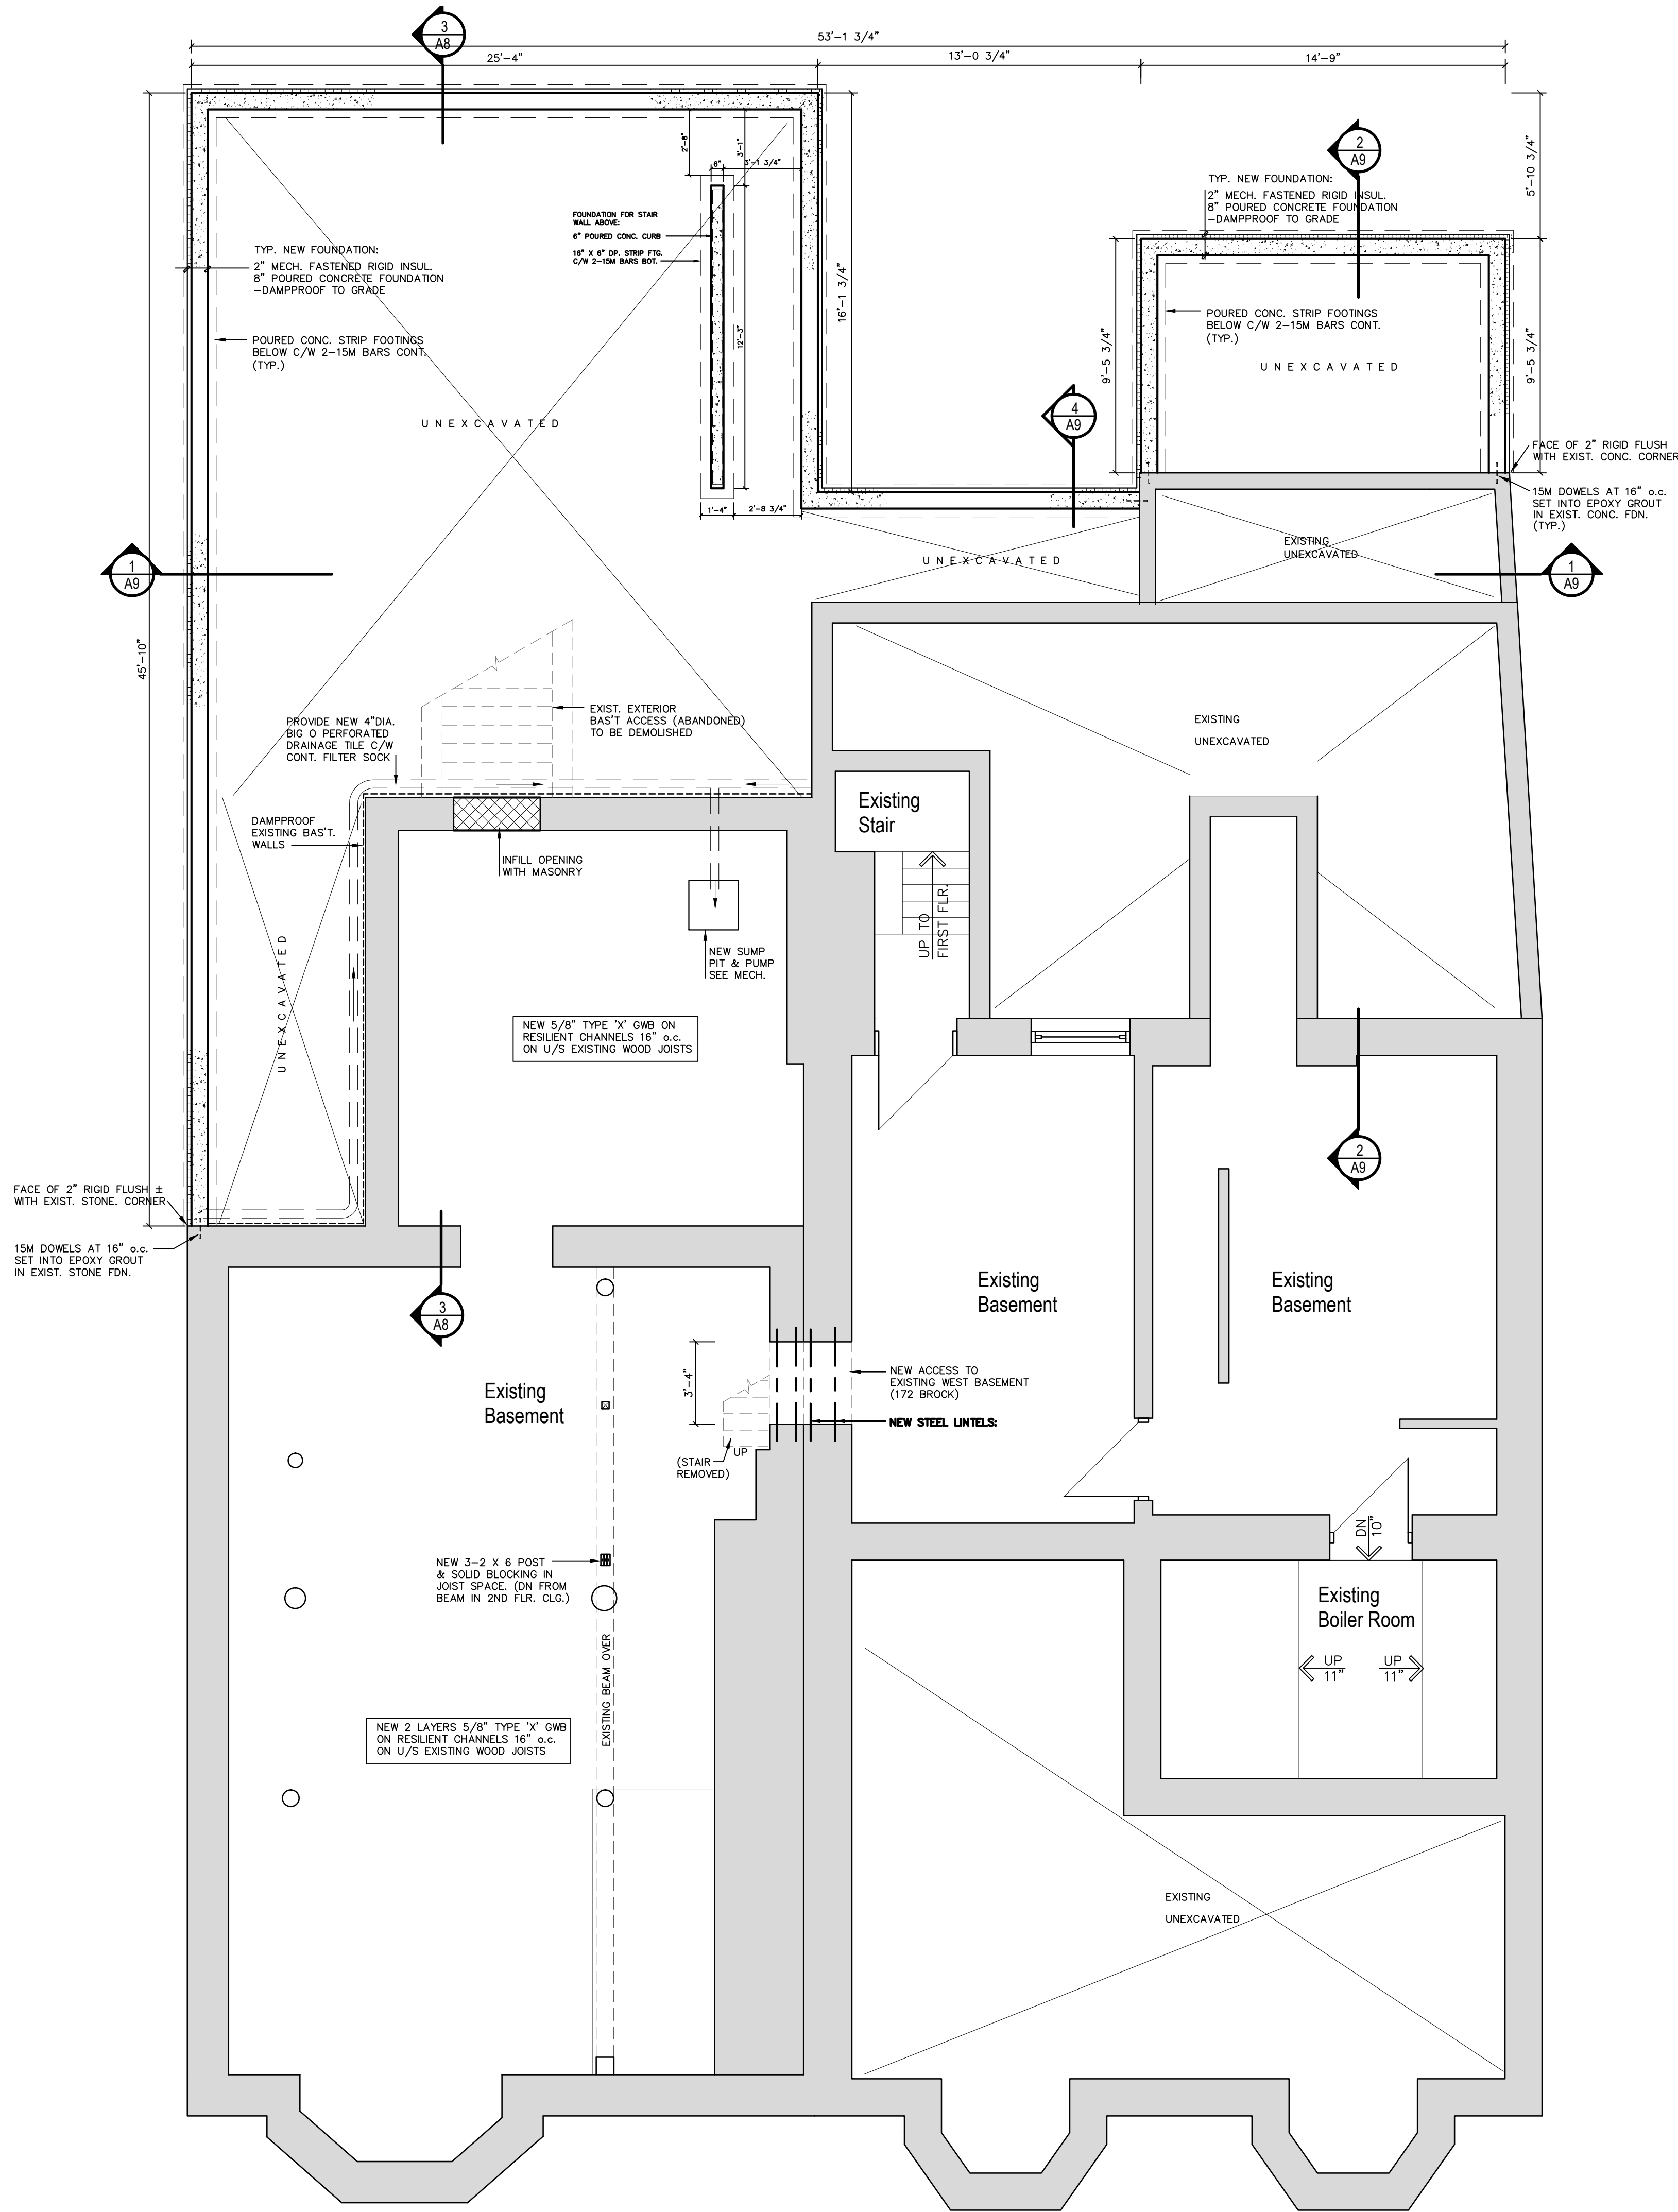

Legend:

- EXISTING WALL
- EXISTING WALL/FEATURE TO BE REMOVED
- NEW PARTITION WALL
- EXISTING DOOR
- NEW DOOR

	ISSUED FOR PERMIT/TENDER	OCT. 7/15
No.	Issued / Revision	Date

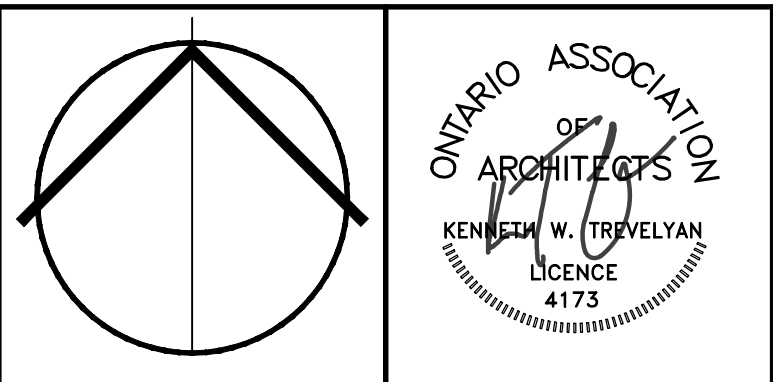


Project
**Addition & Renovations to
168-172 Brock Street**

Peterborough, Ontario

Drawing

Foundation Plan


Scale 1/4" = 1'-0"	A3
Date OCT. 7/15	
Drawn drs	
Project Number 21515	

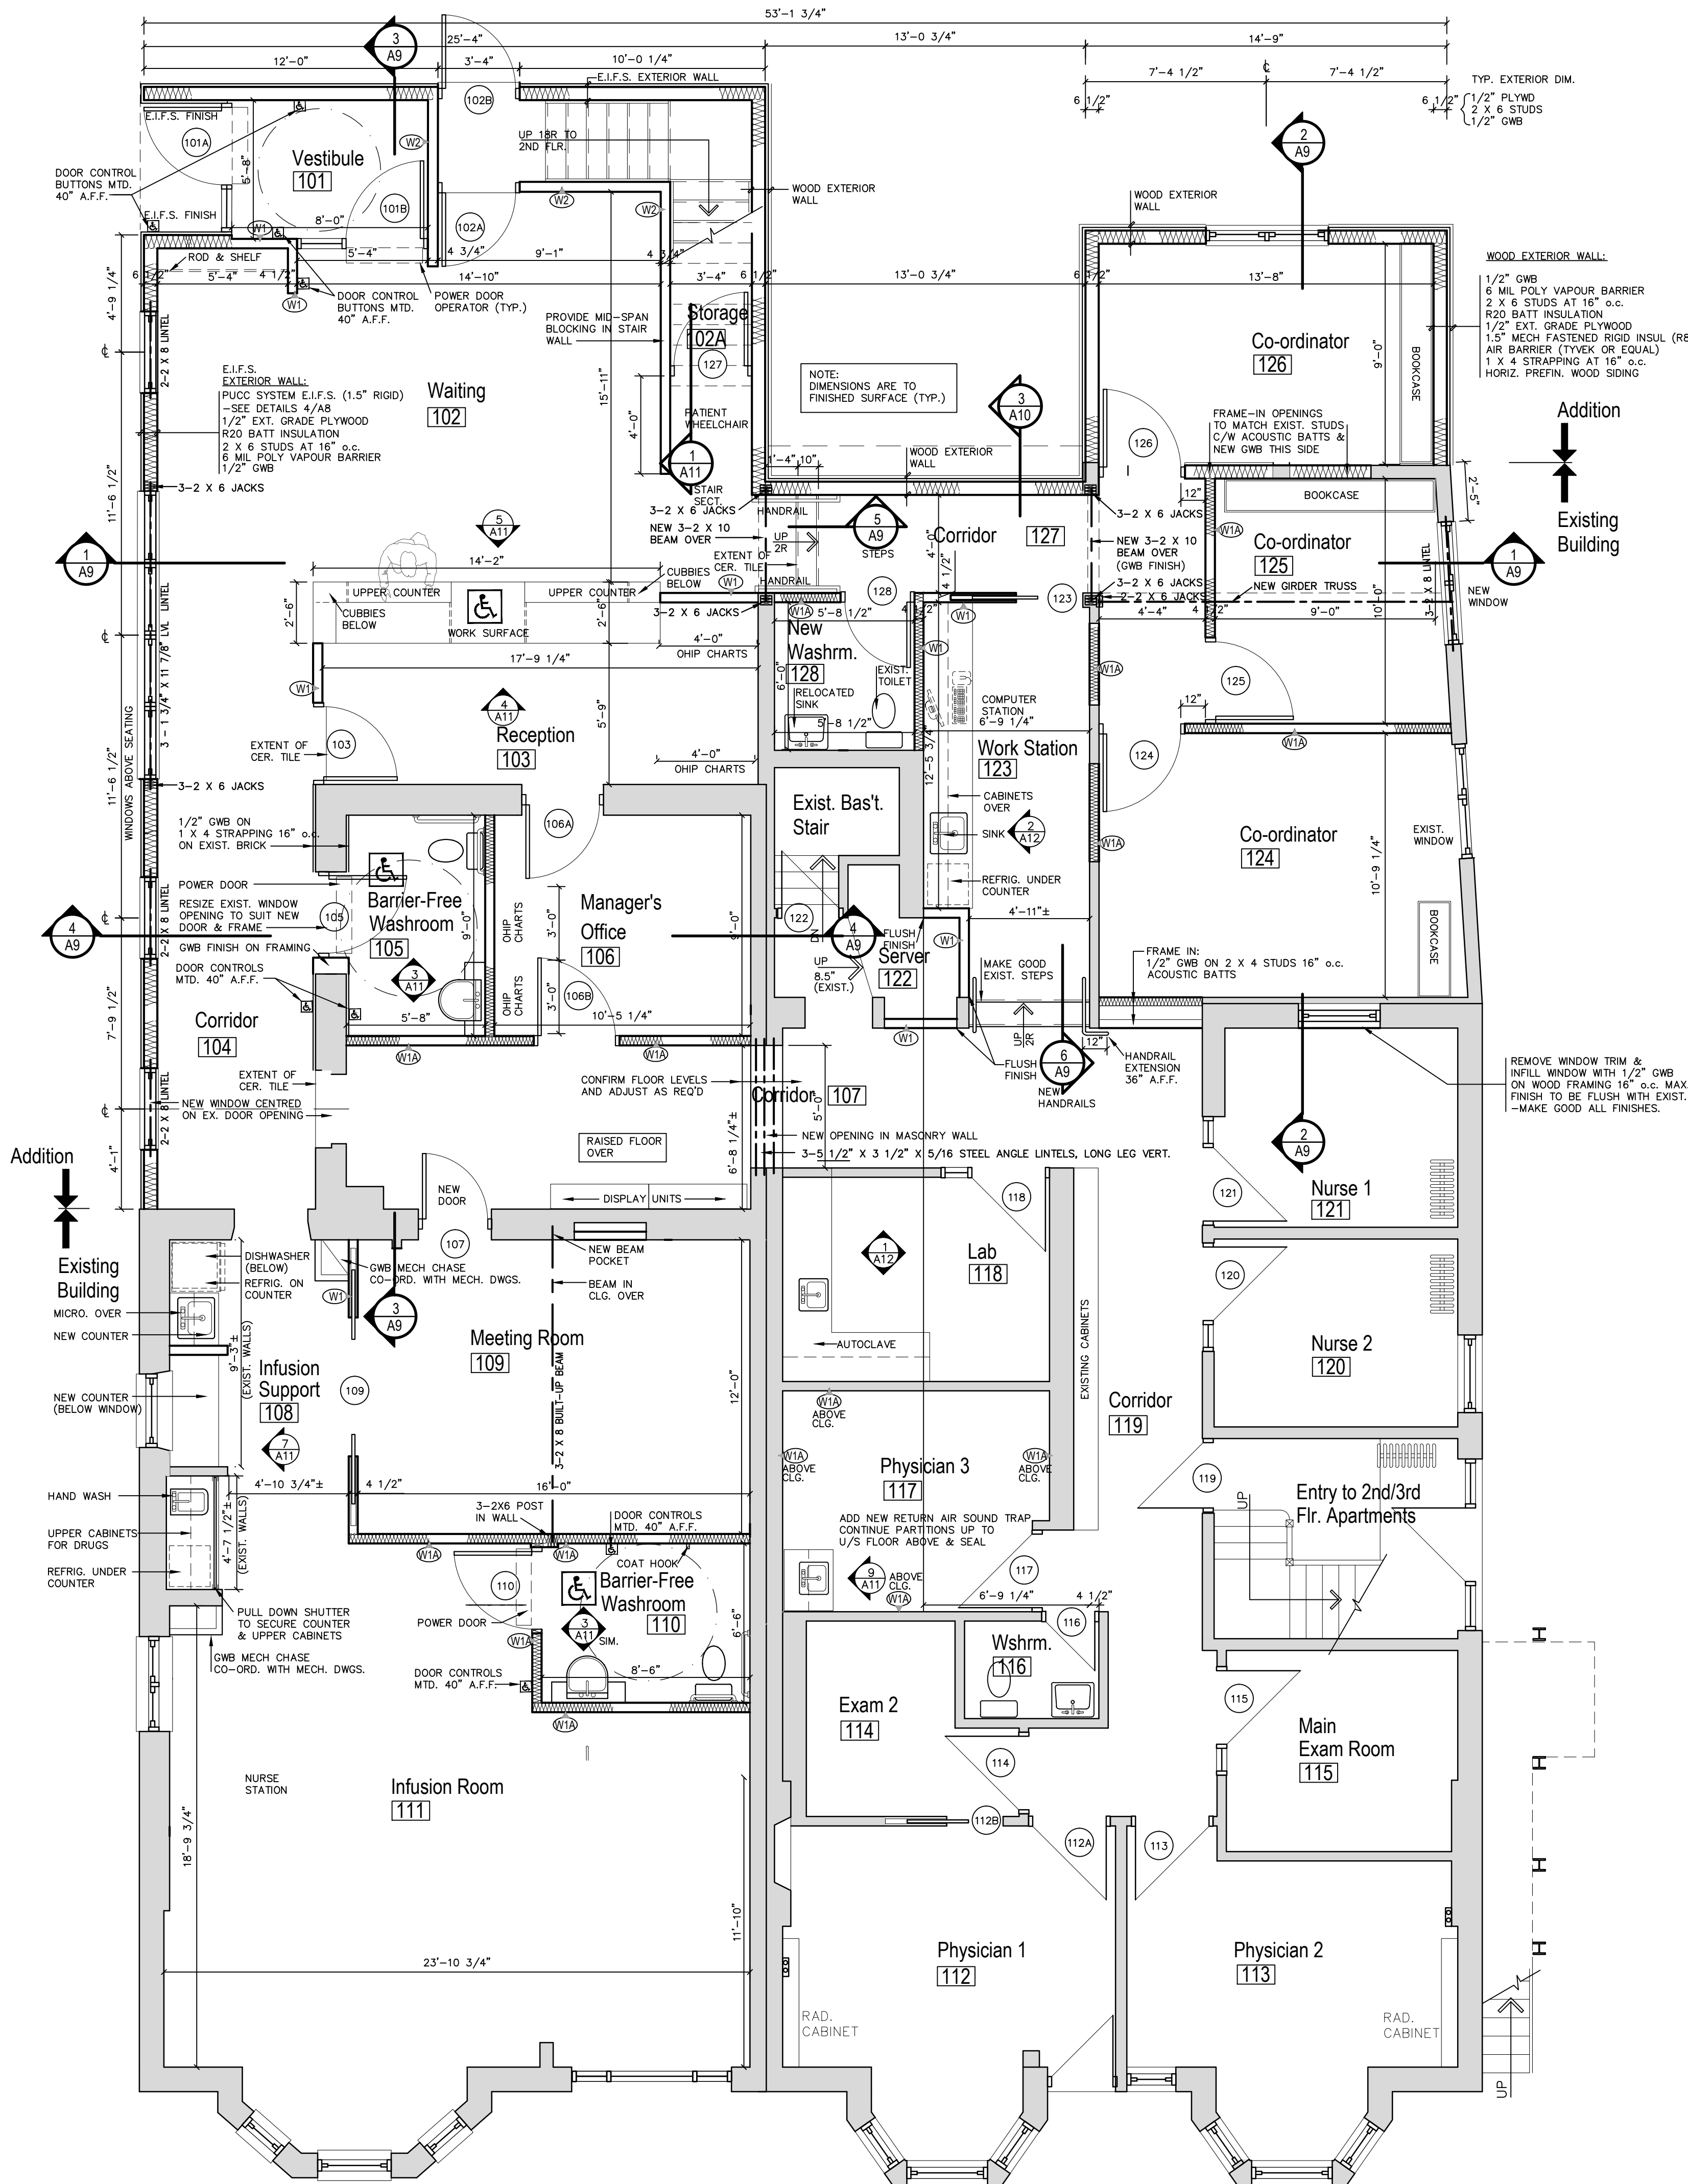

Door Schedule - First Floor

No.	Type	Fire Rating	Door Size	Material	Finish	Frame Type	Material	Finish	Hardware Group	Remarks
101A	E		38" X 84"	Alum	Anod	E	Alum	Anod	Entry 1	C/W Panic operation
101B	E	20 Min	38" X 84"	Alum	Anod	E	Alum	Anod	Entry 2	C/W Panic Operation
102A	B		38" X 84"	SCW	Stain	B	HM	Paint	Exit	Georgian wired glass, Flat sliced oak veneer
102B	A		38" X 84"	Insul HM	Paint	B	HM	Paint	Entry 3	
103	A		38" X 84"	SCW	Stain	A	HM	Paint	Passage	Flat sliced oak veneer
104	Unassigned									
105	A		38" X 84"	SCW	Stain	A	HM	Paint	Privacy-BF	Power Operator/Magnetic Strike/ Lock Button
106A	A		38" X 84"	SCW	Stain	A	HM	Paint	Office	
106B	A		38" X 84"	SCW	Stain	A	HM	Paint	Office	
107	A		38" X 84"	SCW	Stain	A	HM	Paint	Office	
108	Unassigned									
109	C		2-34" x 84"	SCW	Stain	C	Metal	----	Pocket	H.D. Pocket door hardware
110	A		38" X 84"	SCW	Stain	A	HM	Paint	Privacy-BF	Power Operator/Magnetic Strike/Lock Button
111	Unassigned									
112A	Existing to Remain									
112B										
113										
114										
115										
116										
117										
118										
119										
120										
121										
122										
123	D		36" x 84"	SCW	Stain	D	Wood Trim	Paint	Pocket	H.D. Pocket door hardware
124	A		38" X 80"	SCW	Stain	A	HM	Paint	Office	
125	A		38" X 80"	SCW	Stain	A	HM	Paint	Office	
126	A		38" X 80"	SCW	Stain	A	HM	Paint	Office	
127	Unassigned									
128	A		32" x 80"	SCW	Stain	A	HM	Paint	Privacy	

Door Types

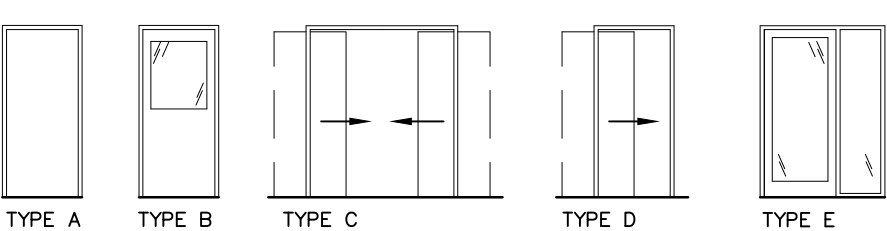

Hardware Groups


- ENTRY 1: POWER OPERATOR/CONTROL BUTTONS/CLASSIC PULL INSIDE & OUT/DEADLOCK WITH THUMBTURN RELEASE (INTERIOR)/WEATHERSTRIP/SWEEP/LOW-PROFILE THRESHOLD/DOORSTOP
- ENTRY 2: POWER OPERATOR/CONTROL BUTTONS/CLASSIC PULL INSIDE & OUT/DOORSTOP
- ENTRY 3: EXTERIOR PULL/CLOSER/RIM PANIC W. EXTERIOR KEY ACCESS/WEATHERSTRIP/SWEEP/THRESHOLD
- EXIT: CLASSROOM FUNCTION LEVER LOCKSET-KEY ON INTERIOR OF MAIN FLR./CLOSER/DOORSTOP
- PASSAGE: LEVER STYLE PASSAGE FUNCTION LATCHSET/DOORSTOP
- PRIVACY: LEVER STYLE PRIVACY FUNCTION LOCKSET/DOORSTOP
- PRIVACY-BF: LEVER STYLE PRIVACY FUNCTION LOCKSET/POWER OPERATOR/CONTROL BUTTONS/DOOR STOP ELECTRIC STRIKE/DOOR LOCK BUTTON
- OFFICE: LEVER STYLE OFFICE FUNCTION LOCKSET/ CLOSER

Room Finish Schedule - First Floor

No.	Room Name	Floor Material	Finish	Base	Walls Material	Finish	Ceiling Material	Finish	Height	
101	Vestibule	Conc.	Cer. Tile	Cer. Tile	GWB	Paint	GWB	Paint	9'-0"	
102	Waiting	Conc.	Cer. Tile	Cer. Tile	GWB	Paint	Ac. Tile	Prefin.	9'-0"	
103	Reception	Conc.	Linoleum	Wood	GWB/EB	Paint(GWB)	Ac. Tile/GWB	Prefin/Paint	9'-0"	GWB bulkhead 8'-0" a.f.f.
104	Corridor	Conc.	Cer. Tile	Cer. Tile	GWB/EB	Paint(GWB)	Ac. Tile	Prefin.	9'-0"	
105	Barrier-Free Washroom	Exist. Wood	Cer. Tile	Cer. Tile	GWB	Paint	GWB	Paint	8'-6"	Dropped 1/2" GWB clg.
106	Manager's Office	Exist. Wood	Linoleum	Wood	GWB	Paint	Ac. Tile	Prefin.	9'-0"	
107	Corridor	Exist. Wood	Linoleum	Wood	GWB	Paint	Ac. Tile	Prefin.	9'-0"	
108	Infusion Support	Exist. Wood	Linoleum	Wood	GWB	Paint	Ac. tile	Prefin.	9'-0"	
109	Meeting Room	Exist. Wood	Linoleum	Wood	GWB	Paint	Ac. Tile/GWB	Paint(GWB)	9'-0"	GWB bulkhead 8'-0" a.f.f.
110	Barrier-Free Washroom	Exist. Wood	Linoleum	Wood	GWB	Paint	GWB	Paint	9'-0"	
111	Infusion Room	Exist. Wood	Linoleum	Wood	GWB	Paint	Ac. tile	Prefin.	9'-0"	
112	Physician 1	Existing	Unaltered							
113	Physician 2	Existing	Unaltered							
114	Exam 2	Existing	Unaltered							
115	Main Exam Room	Existing	Unaltered							
116	Washroom	Existing	Unaltered							
117	Physician 3	Existing	Unaltered							
118	Lab	Exist. Wood	Linoleum	Wood	Exist.		Exist.			Make good exist finishes, paint
119	Corridor	Existing	Unaltered							
120	Nurse 2									
121	Nurse 1									
122	Server									
123	Work Station	Exist. Wood	Linoleum	Wood	Exist		Exist.			Make good existing finishes
124	Co-ordinator	Exist.	Exist.	Exist/Match	Ex./GWB	Paint	Exist.	Paint	Sloping	Make good clg at new partition
125	Co-ordinator	Exist. Wood	Exist.	Exist/Match	Ex./GWB	Paint	Exist.	Paint	Exist.	Make good finishes at new window
126	Co-ordinator	Conc.	Linoleum	Wood	GWB	Paint	Ac. Tile	Prefin.	9'-0"	
127	Corridor	Conc.	Linoleum	Wood	GWB	Paint	GWB	Paint	7'-11±	Clg. ht. to match exist. adjacent clg
128	Washroom	Exist. Wood	Linoleum	Wood	Ex./GWB	Paint	GWB	Paint	8'-0"	

EB = EXISTING BRICK, CLEANED.

Legend:

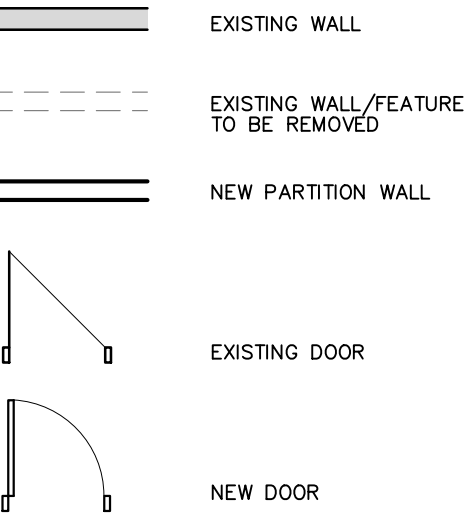

Partition Types:

NOTE: FIRE RATED PARTITIONS HAVE PRIORITY AT INTERSECTIONS WITH NON-RATED PARTITIONS.


W1 1/2" GWB 2 X 4 STUDS AT 16" o.c. 1/2" GWB

W1A 1/2" GWB RESILIENT CHANNELS 16" o.c. 2 X 4 STUDS AT 16" o.c. ACUSTIC BATTS 1/2" GWB

W2 5/8" TYPE 'X' GWB 45 MIN. F.R.R. 51 S.T.C. O.B.C. SB-3 WALL W5±

W3 2 LAYERS 5/8" TYPE 'X' GWB 60 MIN. F.R.R. 51 S.T.C. O.B.C. SB-3 WALL W5±

ISSUED FOR PERMIT/TENDER	OCT. 7/15
No. Issued / Revision	Date

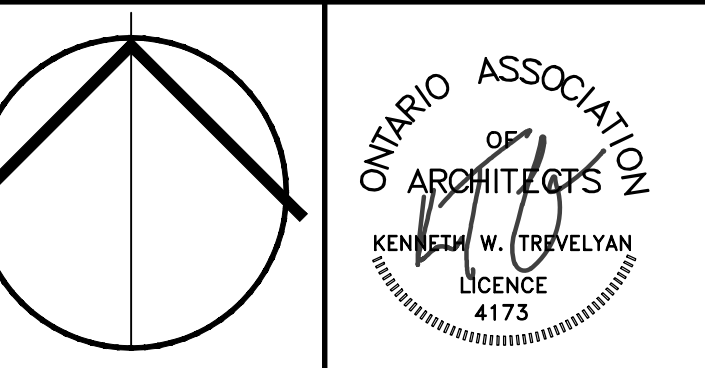


TREVELYAN ARCHITECT INC.
Suite 201- 148 Hunter Street West
Peterborough, Ontario K9H 2K8
p. 705 745 7055 f. 705 745 3318

Project
Addition & Renovations to
168-172 Brock Street
Peterborough, Ontario

Drawing

FIRST FLOOR PLAN
168-172 Brock Street

Scale 1/4" = 1'-0"	A4
Date OCT. 7/15	
Drawn drs	
Project Number 21515	

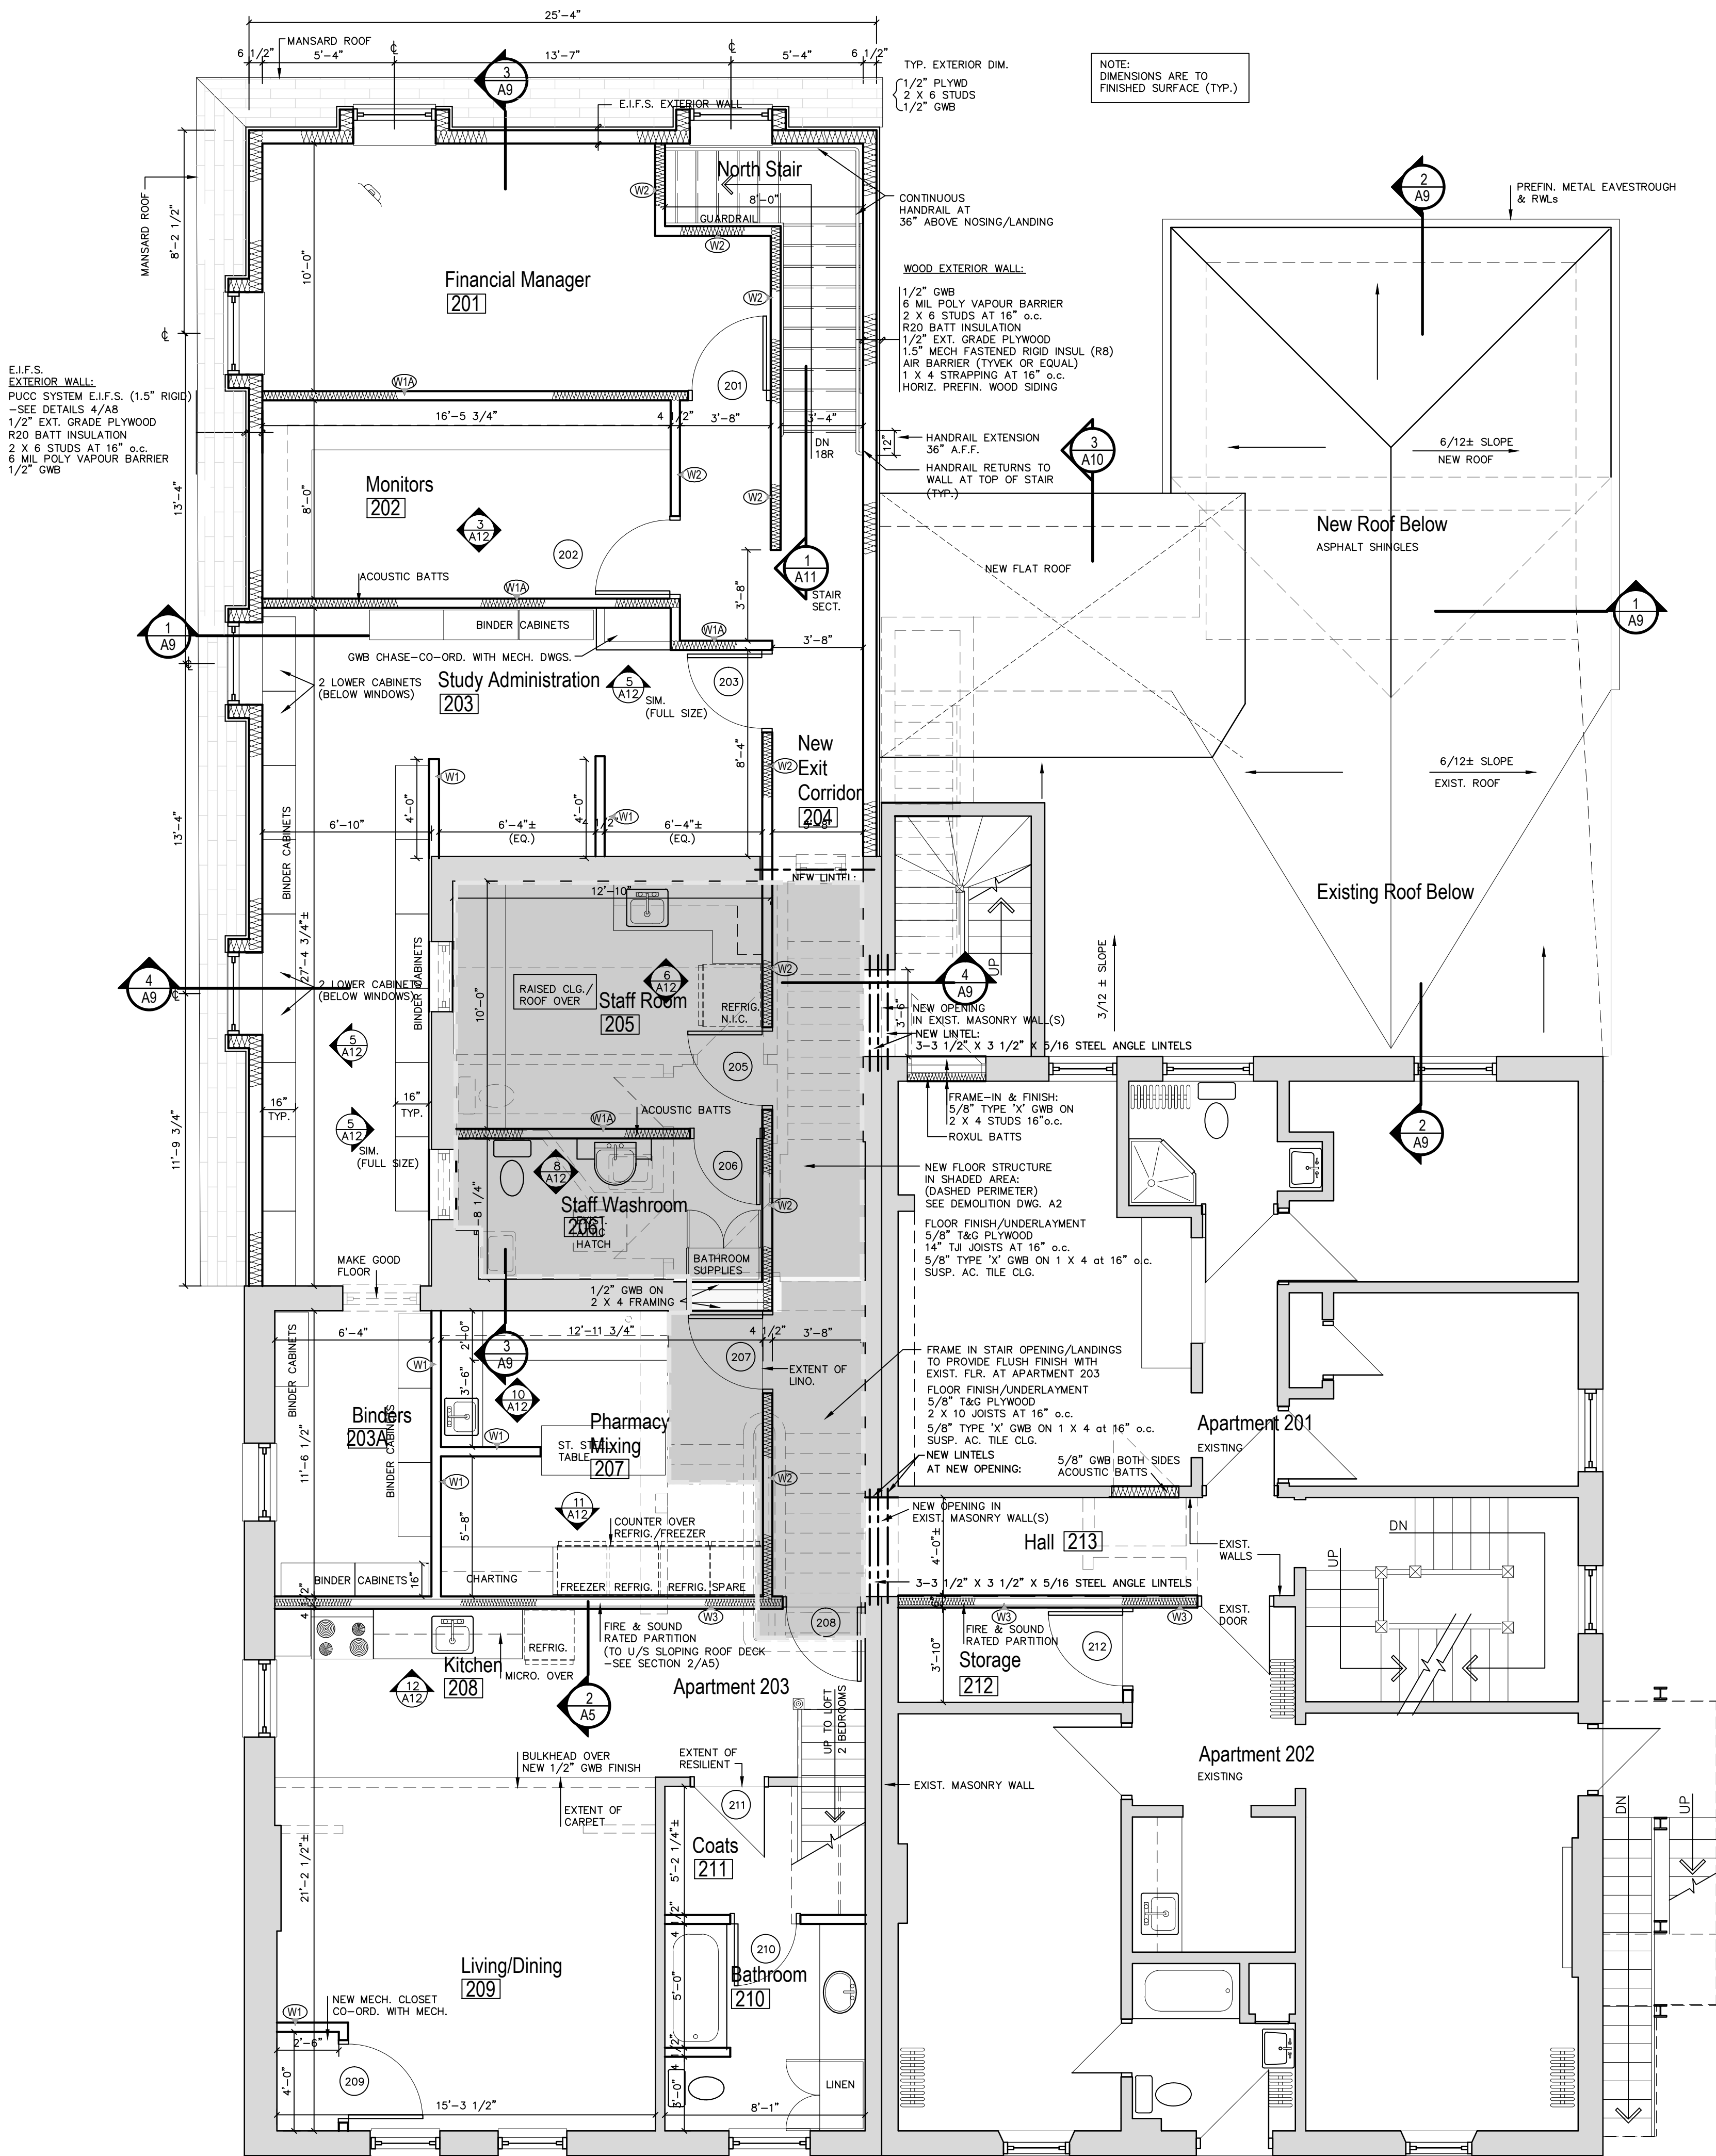


1. SECOND FLOOR PLAN

Door Schedule - Second Floor

No.	Type	Fire Rating	Door Size	Material	Finish	Frame Type	Material	Finish	Hardware Group	Remarks
201	A	20 Min.	36" x 84"	SCW	Stain	A	HM	Paint	Office-R	
202	A	20 Min.	36" x 84"	SCW	Stain	A	HM	Paint	Office-R	
203	A	20 Min.	36" x 84"	SCW	Stain	A	HM	Paint	Office-R	
204	B	Unassigned								
205	A	20 Min.	36" x 84"	SCW	Stain	A	HM	Paint	Office-R	
206	A		32" x 84"	SCW	Stain	A	HM	Paint	Privacy	
207	A	20 Min.	36" x 84"	SCW	Stain	A	HM	Paint	Office-R	
208	A	20 Min.	36" x 84"	SCW	Stain	A	HM	Paint	Apartment	
209	A		36" x 80"	SCW	Paint	A	HM	Paint	Passage	
210	A		30" x 80"	SCW	Paint	A	HM	Paint	Privacy	
211	Existing									Refinish existing door & frame
212	A		36" x 80"	SCW	Paint	A	HM	Paint	Passage	

Door Types

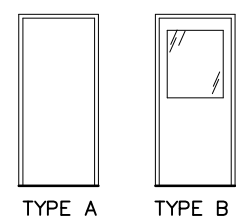


Hardware Groups

OFFICE-R: LEVER STYLE OFFICE FUNCTION LOCKSET/DOORSTOP
(RATED)
PRIVACY: LEVER STYLE PRIVACY FUNCTION LOCKSET/DOORSTOP
APARTMENT: LEVER STYLE PASSAGE FUNCTION LATCHSET/DEADBOLT KEYED OUTSIDE & THUMBTURN INSIDE/CLOSER/PEEPHOLE/DOORSTOP

Room Finish Schedule - Second Floor

No.	Room Name	Floor Material	Finish	Base	Walls Material	Finish	Ceiling Material	Finish	Height	Remarks
201	Financial Manager	Plywd.	Linoleum	Wood	GWb	Paint	Ac. tile	Prefin.	9'-0"	
202	Monitors	Plywd.	Linoleum	Wood	GWb	Paint	Ac. Tile	Prefin.	9'-0"	
203	Study/Administration	Plywd.	Linoleum	Wood	GWb	Paint	XGWB	Paint	9'-8"	5/8" GWb/channels at u/s structure
203A	Binders	Plywd.	Linoleum	Wood	GWb	Paint	XGWB	Paint	9'-4"±	5/8" GWb/channels at u/s ex. joists
204	New Exit Corridor	Plywd.	Linoleum	Wood	XGWB	Paint	XGWB	Paint	9'-8"	5/8" GWb/channels at u/s structure
205	Staff Room	Plywd.	Linoleum	Wood	GWb	Paint	GWb	Paint	8'-6"	Dropped 1/2" GWb dlg.
206	Staff Washroom	Plywd.	Linoleum	Wood	GWb	Paint	GWb	Paint	8'-6"	Dropped 1/2" GWb dlg.
207	Pharmacy/Mixing	Plywd.	Resilient Sheet	Wood	GWb	Paint	XGWB	Paint	9'-4"±	5/8" GWb/channels at u/s ex. joists
208	Kitchen	Ex. Wood	Resilient Sheet	Wood	Ex./GWb	Paint	Exist.	Paint	Sloping	
209	Living/Dining	Exist. Wood	Carpet	Wood	Ex./GWb	Paint	Exist.	Paint	Exist.	
210	Bathroom	Exist. Wood	Resilient Sheet	Wood	Ex./GWb	Paint	Exist.	Paint	Exist.	
211	Coats	Exist. Wood	Carpet	Wood	Ex./GWb	Paint	Exist.	Paint	Exist.	
212	Storage	Exist. Wood	Linoleum	Wood	Ex./GWb	Paint	Exist.	Paint	Exist.	
213	Hall	Exist. Wood	Carpet	Wood	EX./XGWB	Paint	Exist.	Paint	Exist.	

XGWB = 5/8" TYPE 'X' GYPSUM WALL BOARD

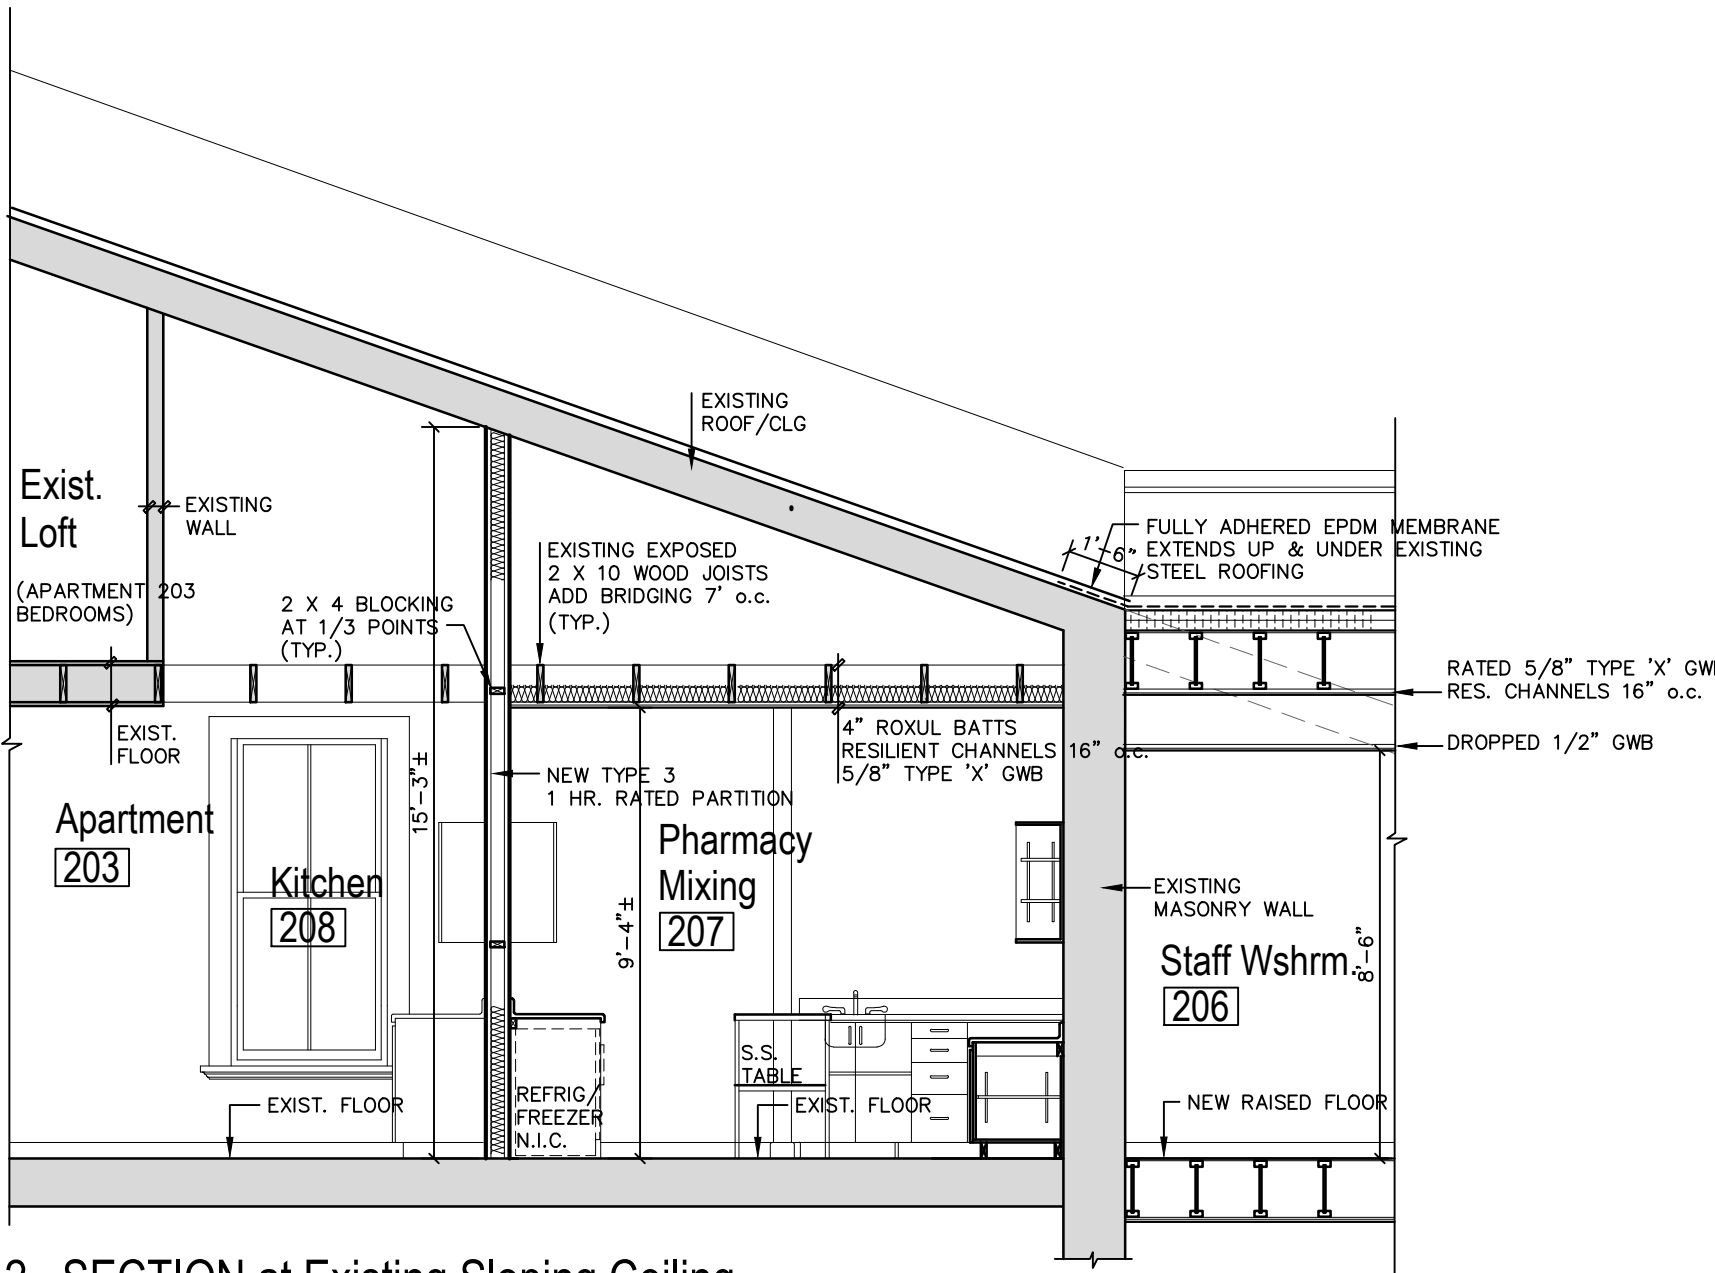

2. SECTION at Existing Sloping Ceiling

Legend:


- EXISTING WALL
- EXISTING WALL/FEATURE TO BE REMOVED
- NEW PARTITION WALL
- EXISTING DOOR
- NEW DOOR

Partition Types:

NOTE: FIRE RATED PARTITIONS HAVE PRIORITY AT INTERSECTIONS WITH NON-RATED PARTITIONS.

- W1: 1/2" GWB, 2 X 4 STUDS AT 16" o.c., 1/2" GWB
- W1A: 1/2" GWB, RESILIENT CHANNELS 16" o.c., 2 X 4 STUDS AT 16" o.c., ACUSTIC BATTS, 1/2" GWB
- W2: 5/8" TYPE 'X' GWB, 45 MIN. F.R.R., O.B.C. SB-3 WALL W50
- W3: 2 LAYERS 5/8" TYPE 'X' GWB, 60 MIN. F.R.R., 51 S.T.C., O.B.C. SB-3 WALL W50

ISSUED FOR PERMIT/TENDER	OCT. 7/15
No. Issued / Revision	Date

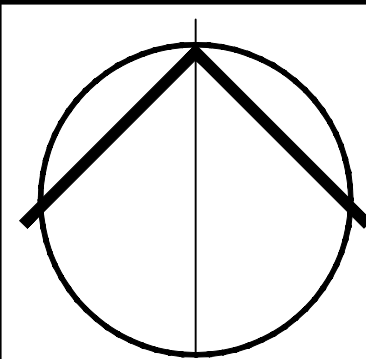

TREVELYAN ARCHITECT INC.

Suite 201-148 Hunter Street West
Peterborough, Ontario K9H 2K8
p. 705 745 7055 f. 705 745 3318


**Addition & Renovations to
168-172 Brock Street**

Peterborough, Ontario

SECOND FLOOR PLAN

Scale	1/4" = 1'-0"
Date	OCT. 7/15
Drawn	drs
Project Number	21515


A5

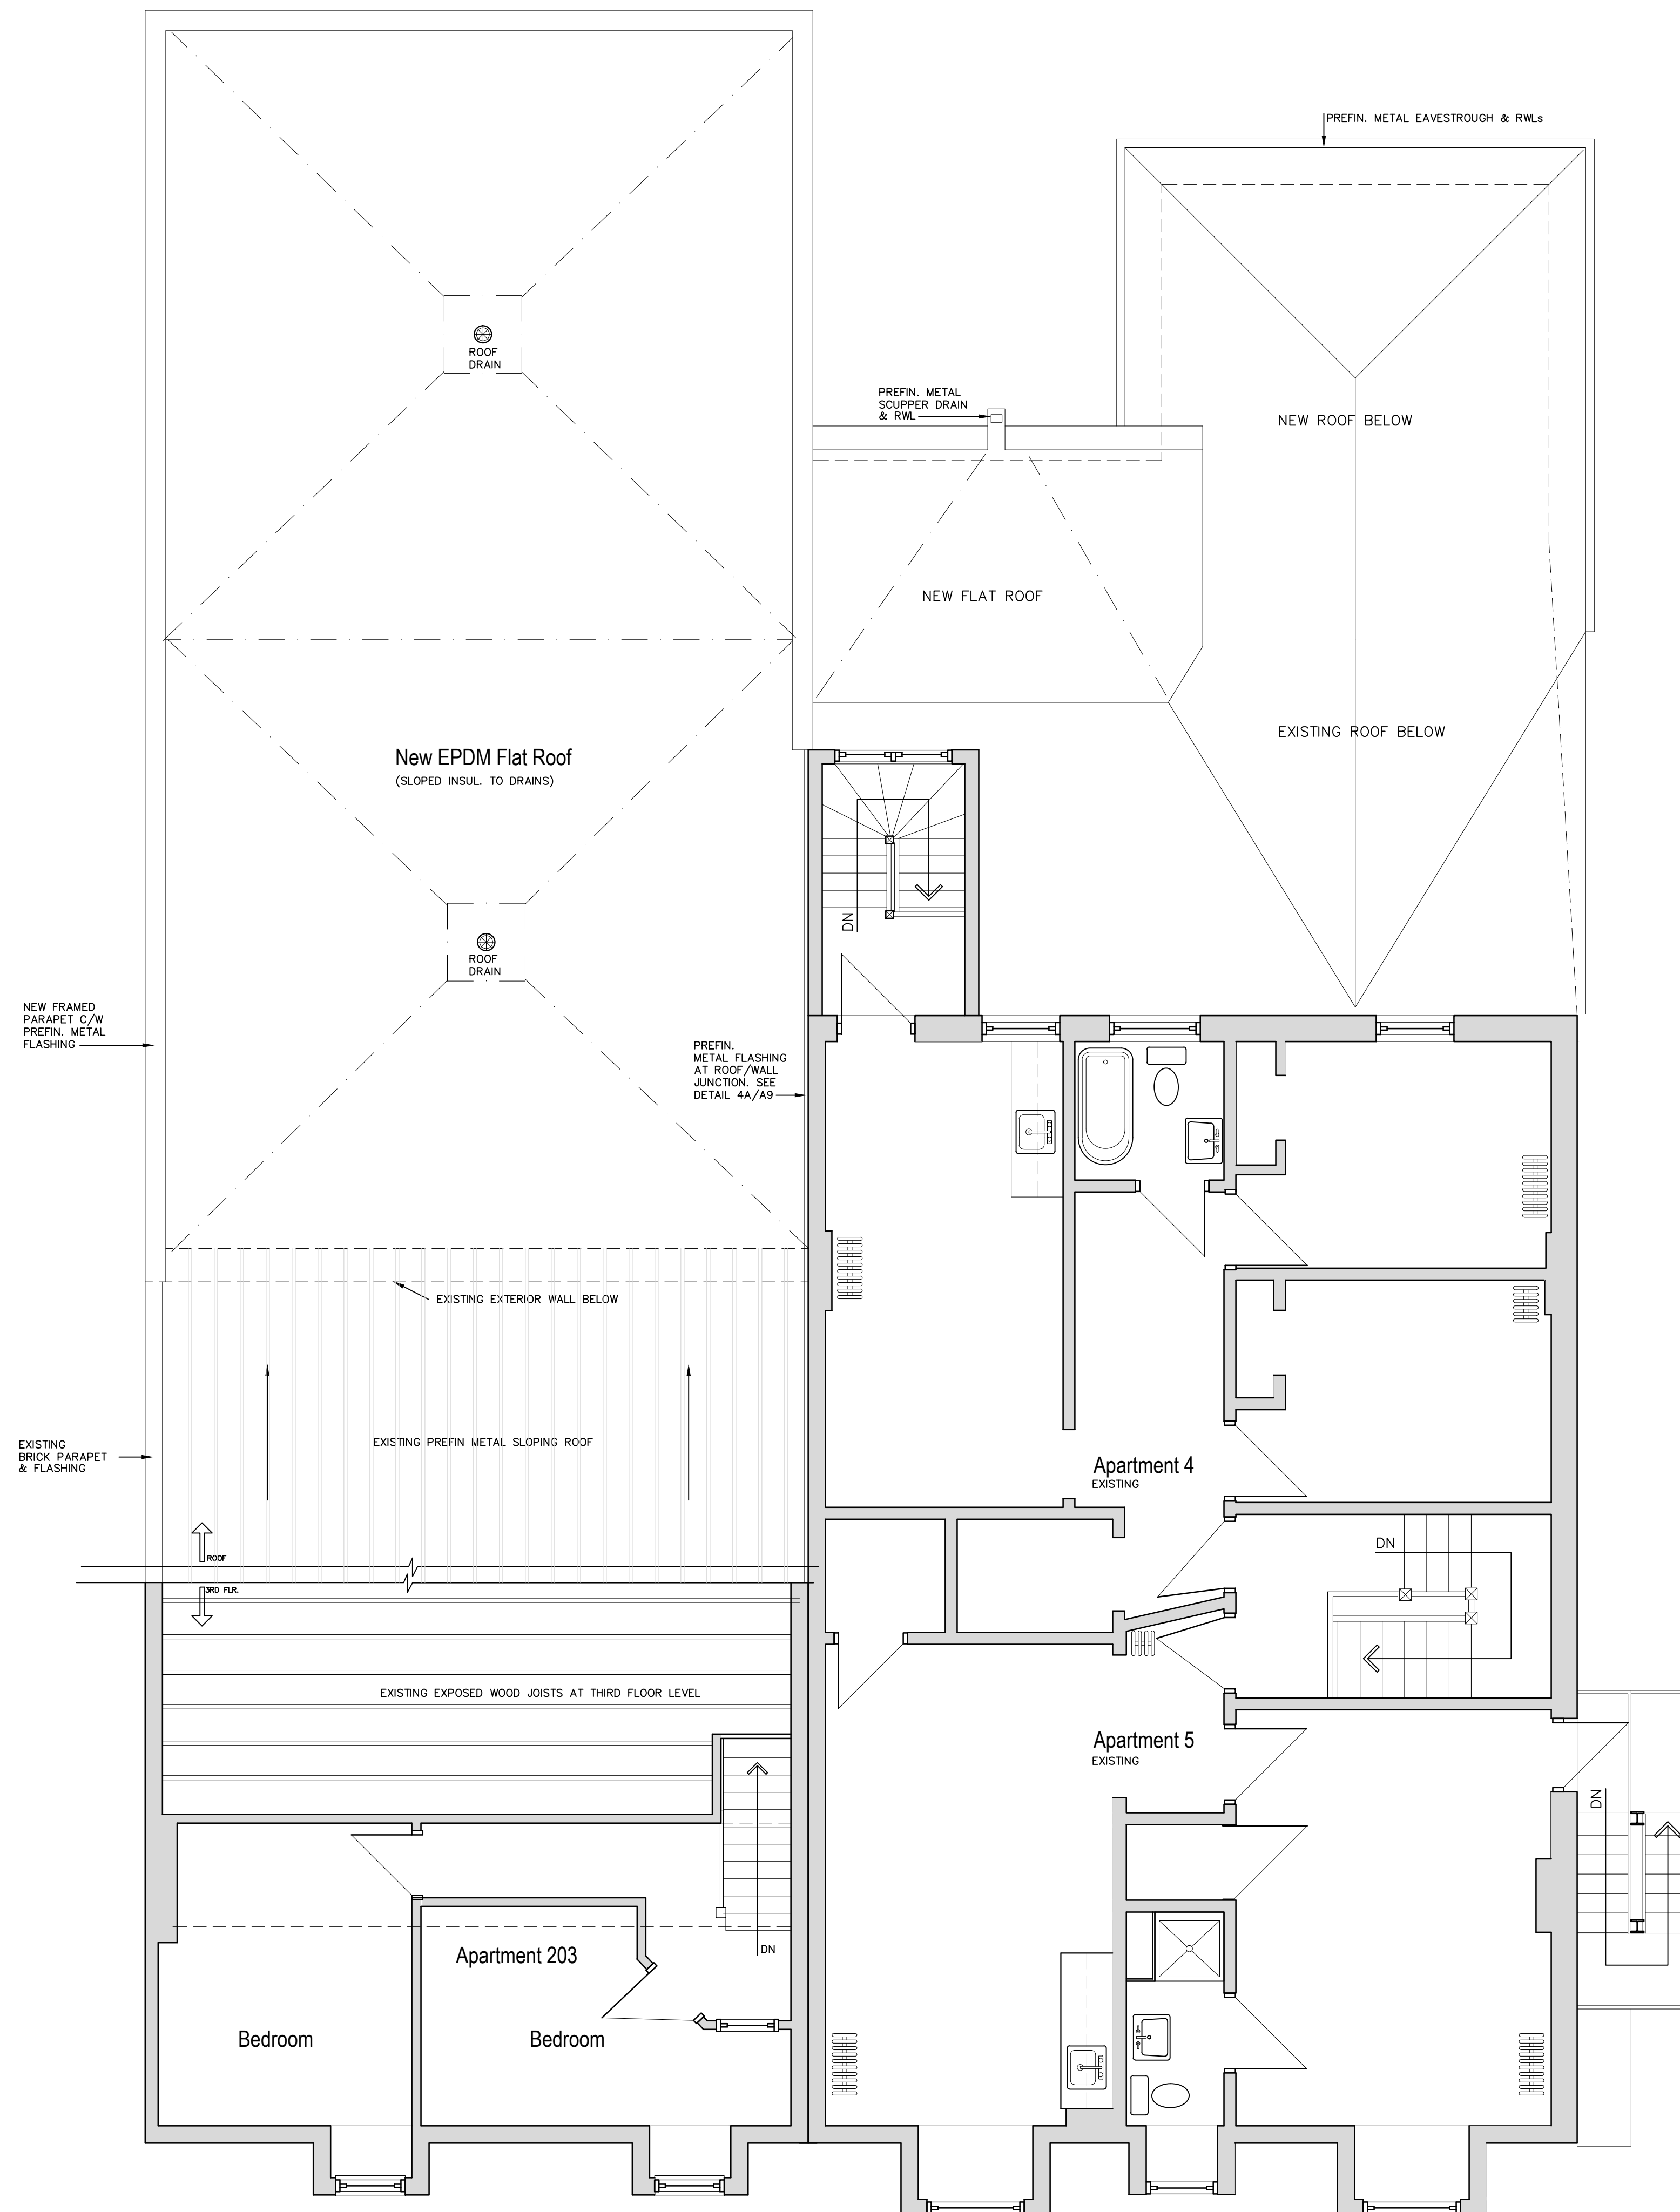

3. THIRD FLOOR PLAN

EXISTING THIRD FLOOR FOR REFERENCE

	ISSUED FOR PERMIT/TENDER	OCT. 7/15
No.	Issued / Revision	Date

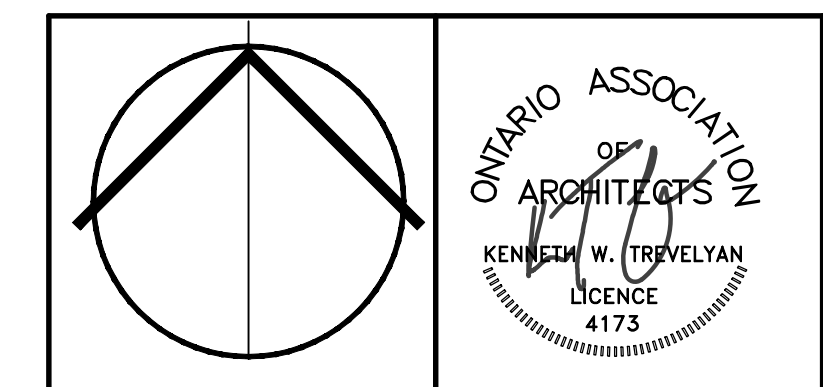


Project	Addition & Renovations to 168-172 Brock Street Peterborough, Ontario
---------	--


Drawing

THIRD FLOOR PLAN


Scale	A6
Date	
Drawn	
Project Number	

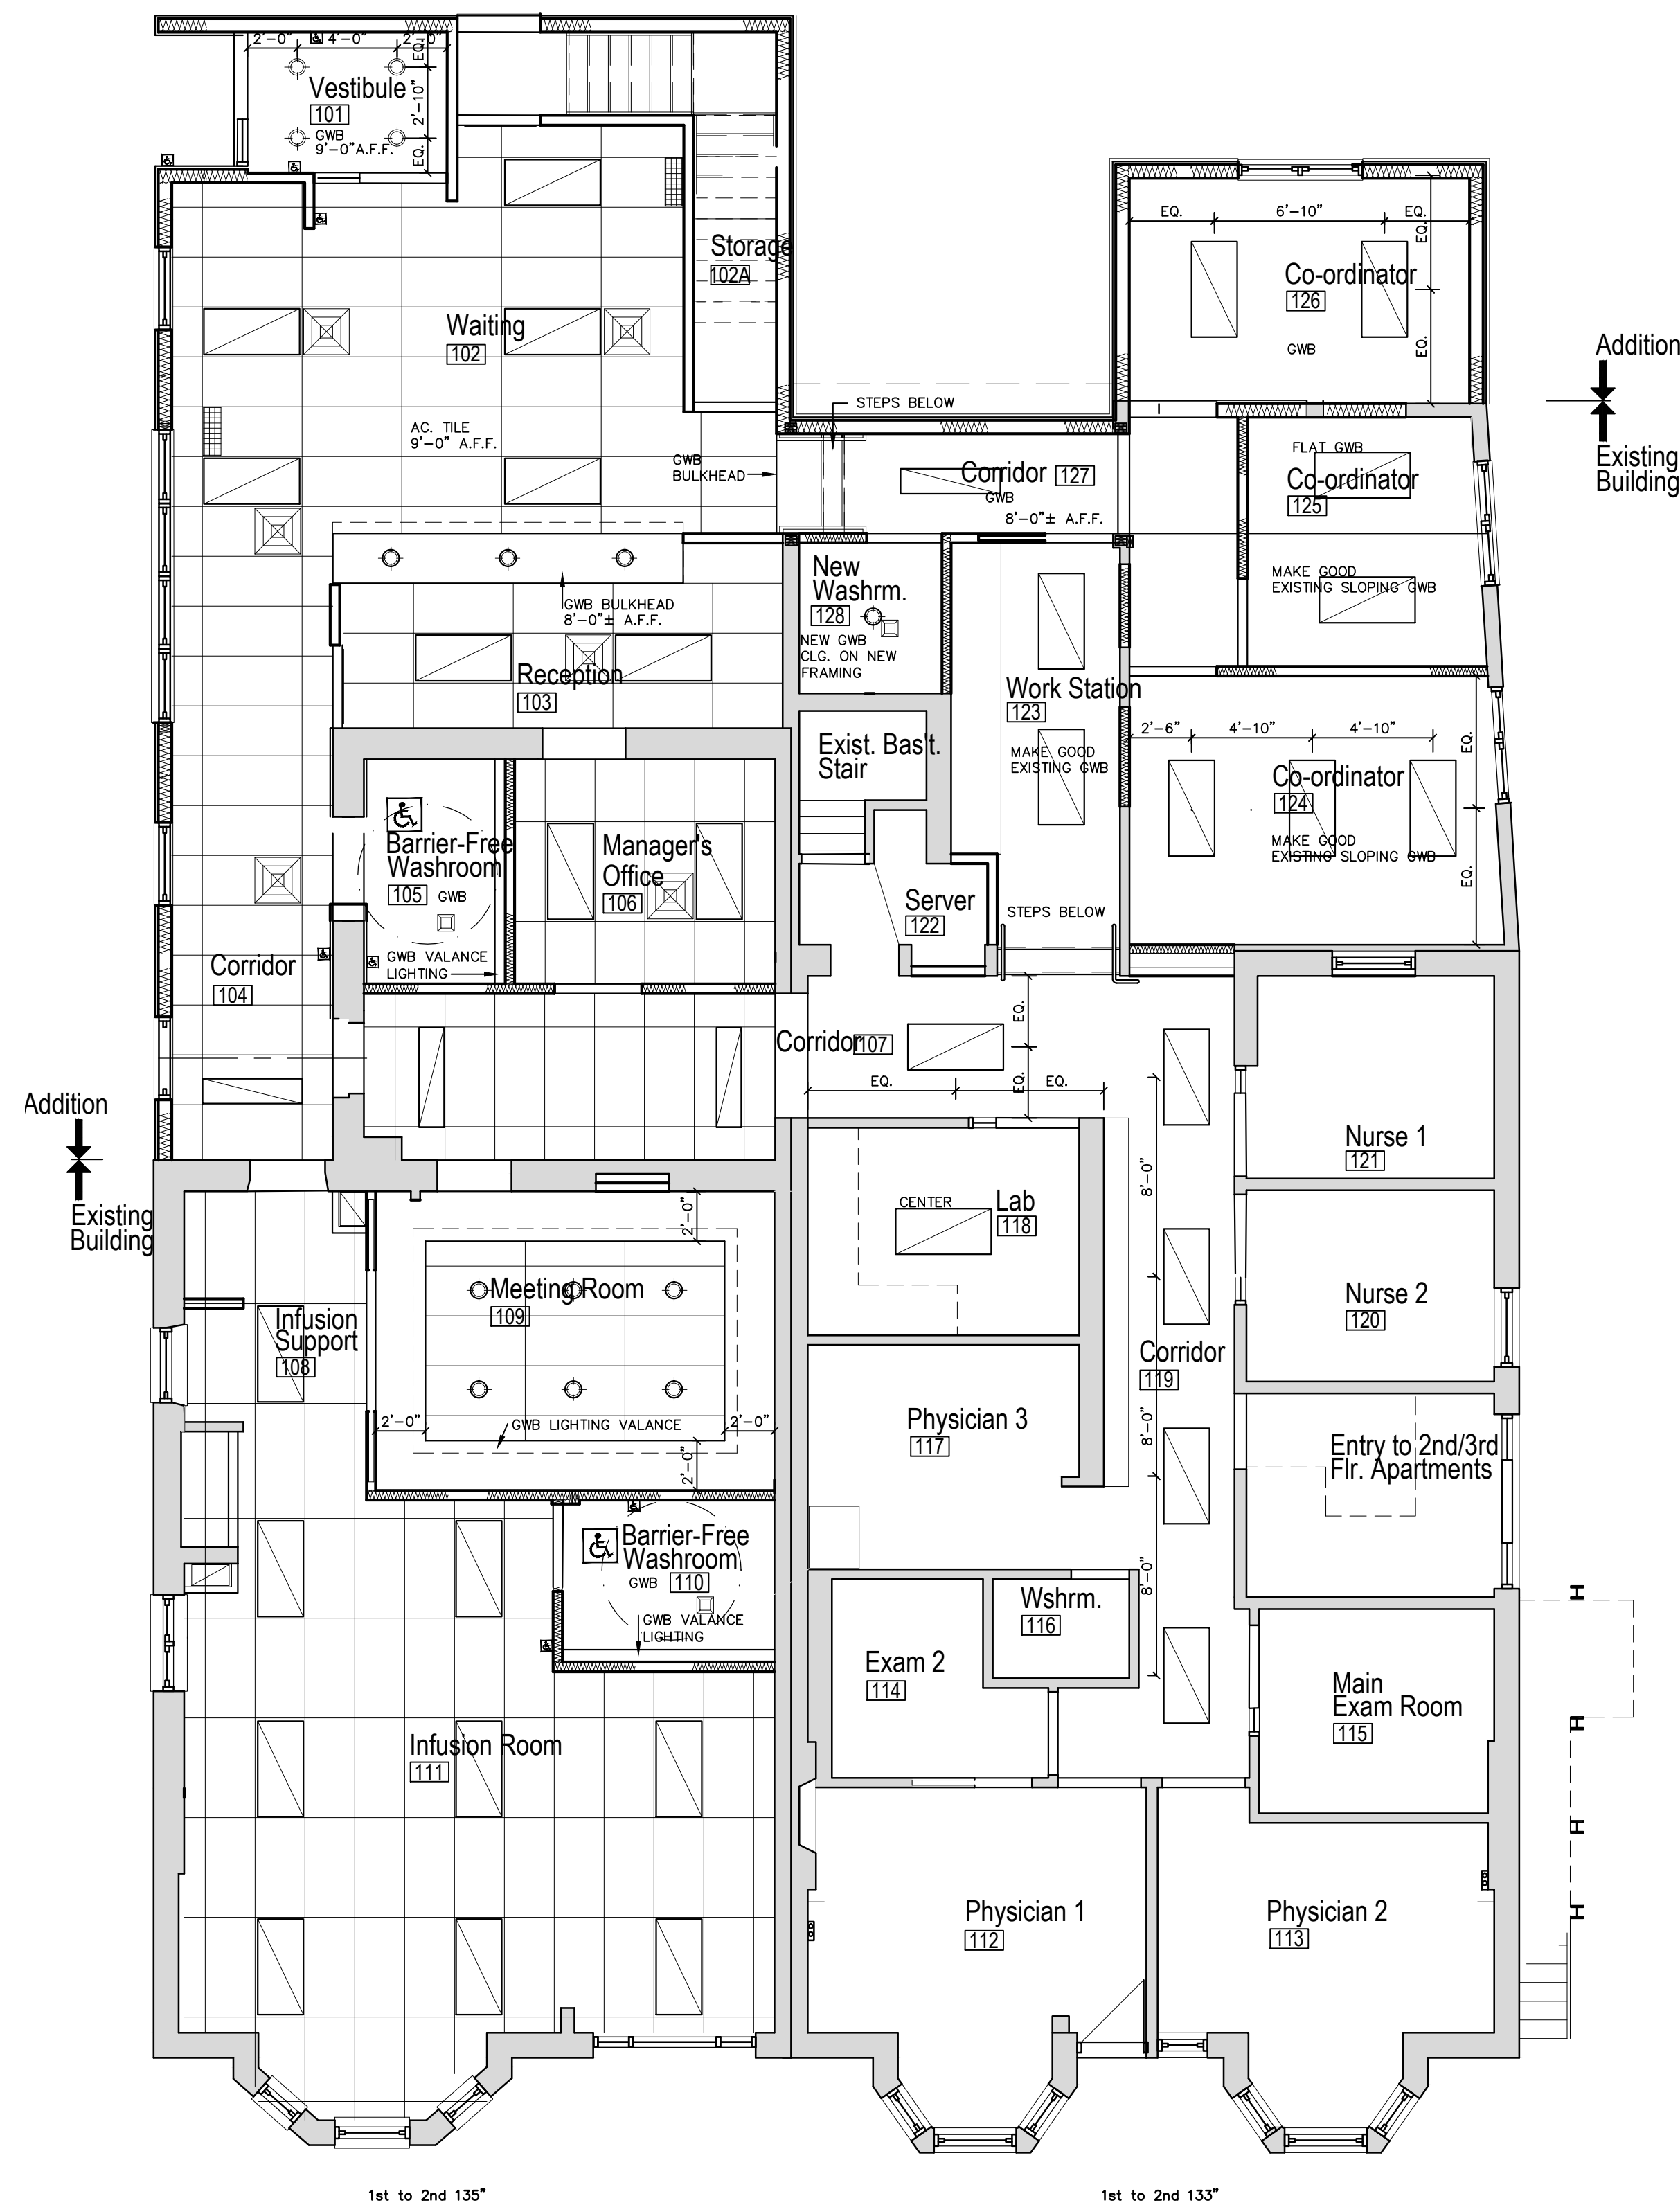

1. FIRST FLOOR REFLECTED CEILING PLAN
SCALE: 3/16" 1'-0"

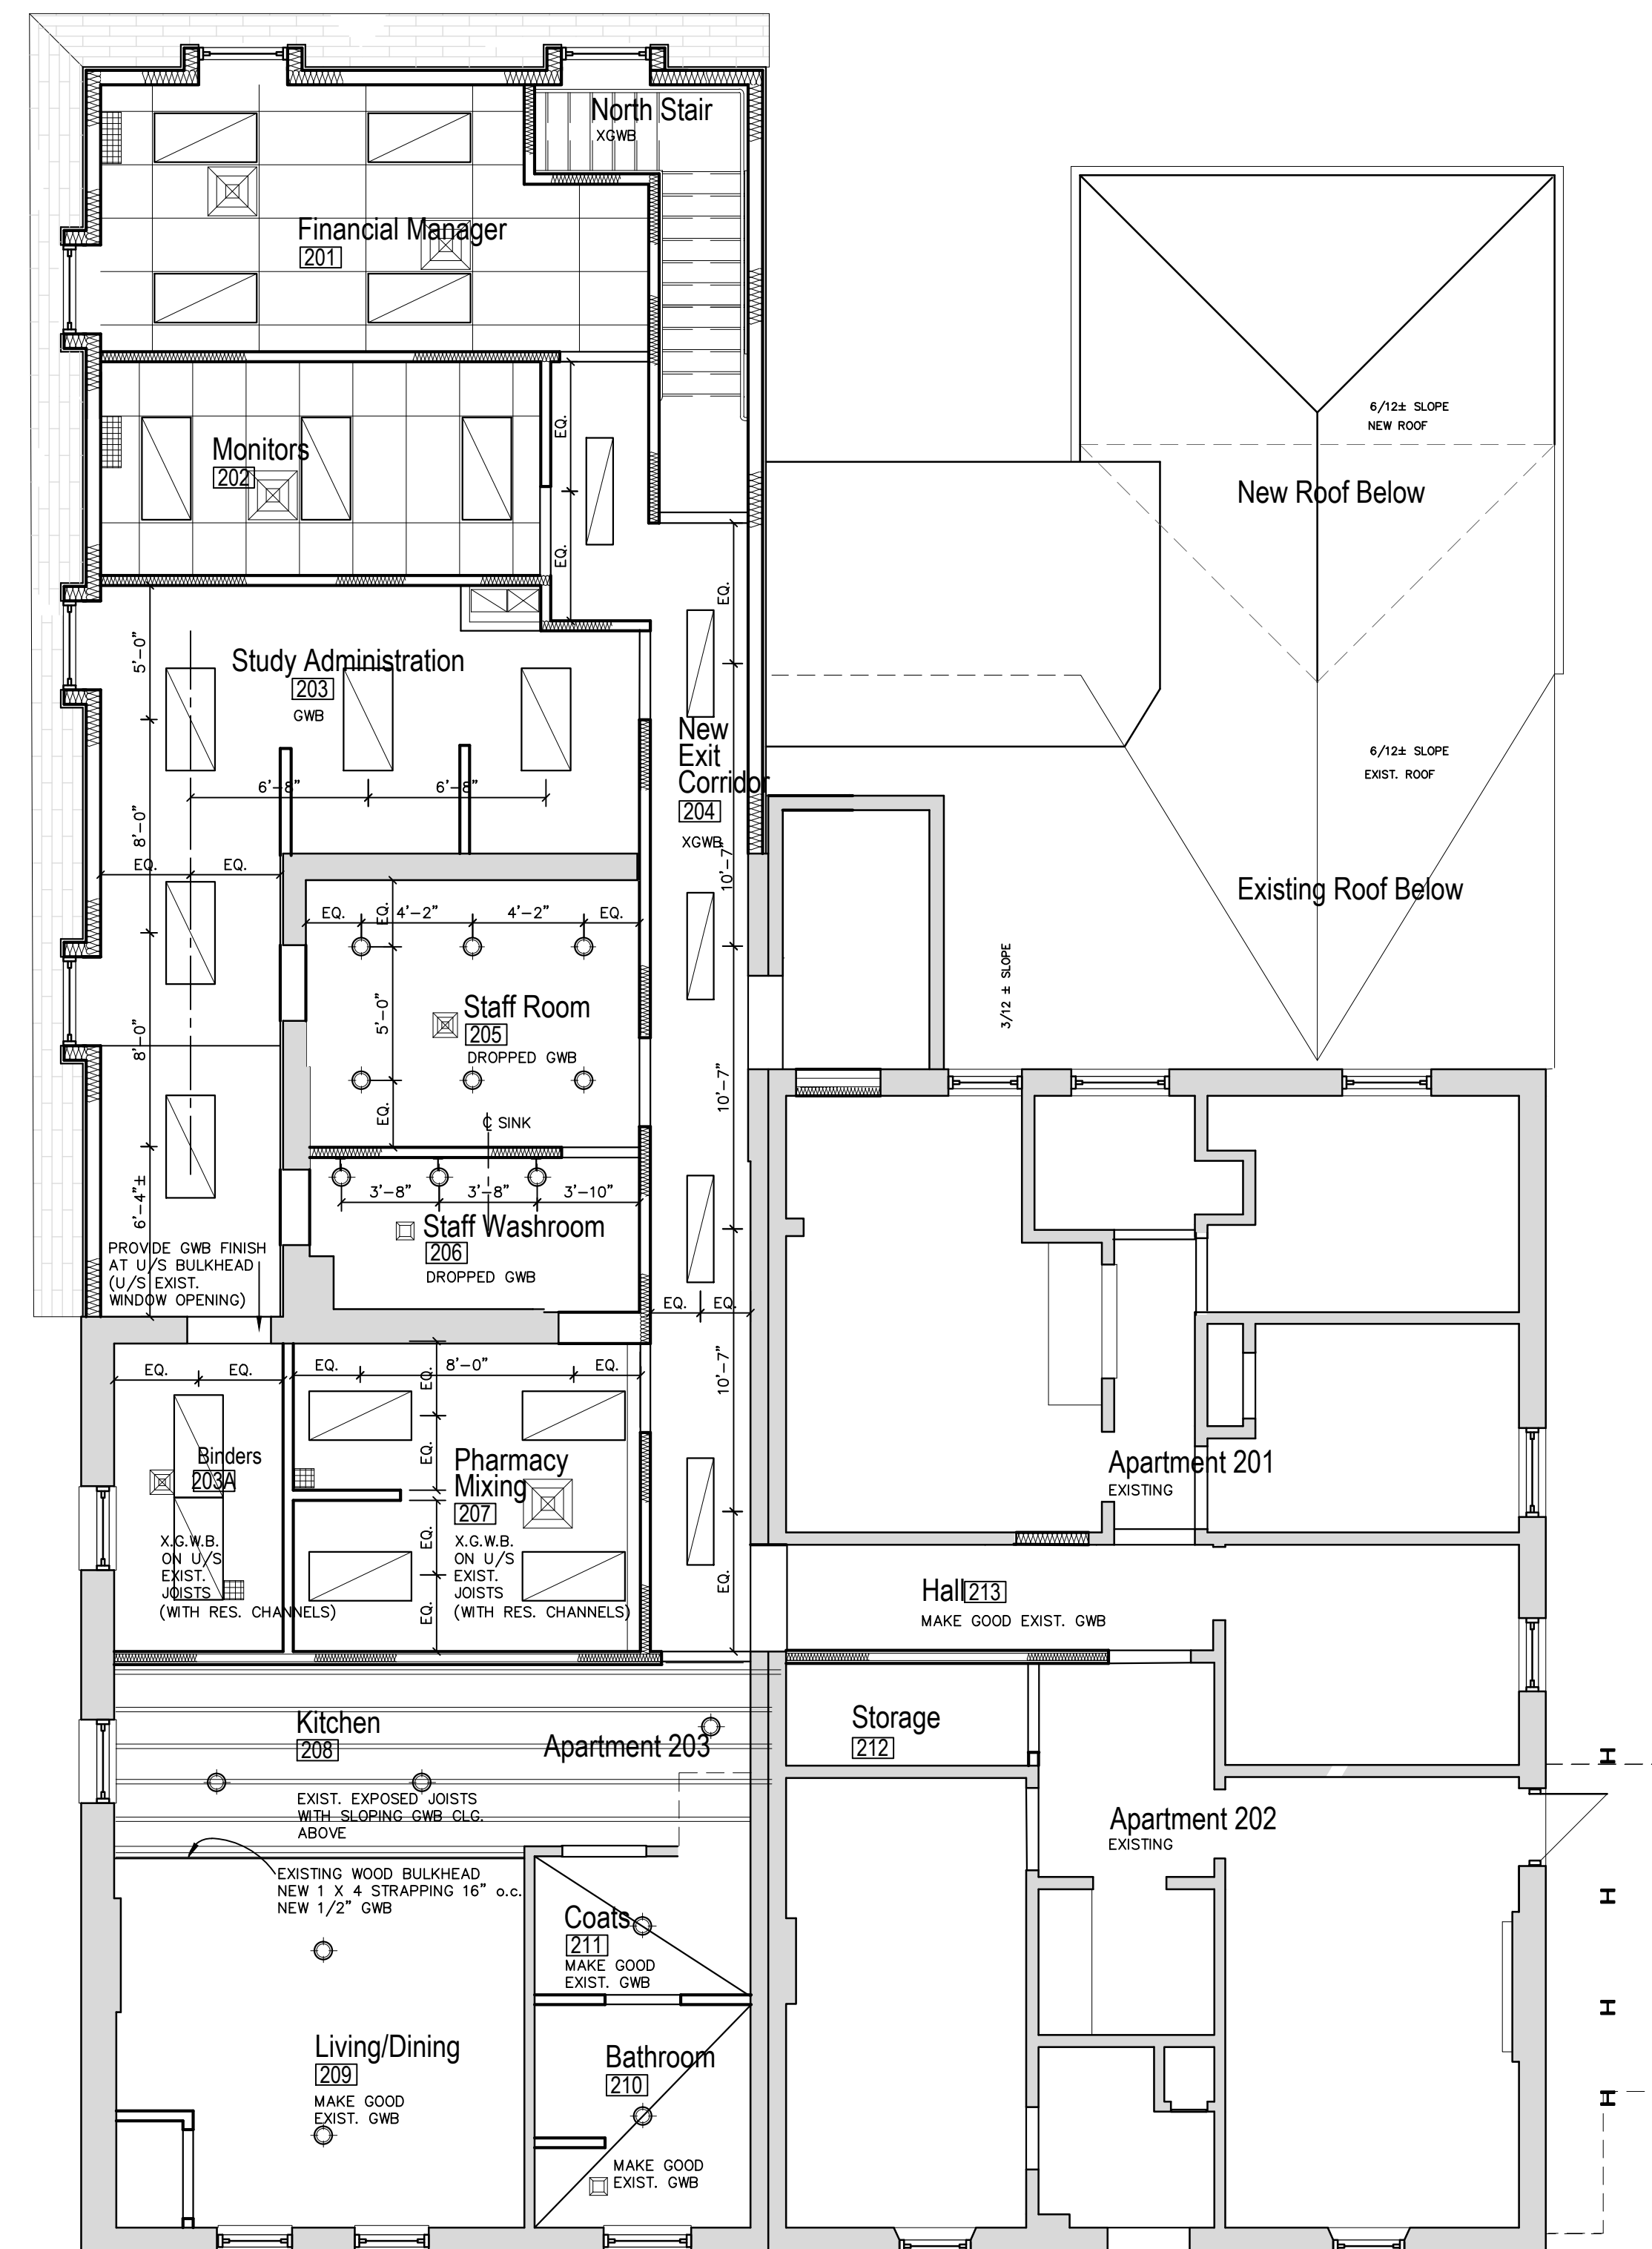


2. SECOND FLOOR REFLECTED CEILING PLAN

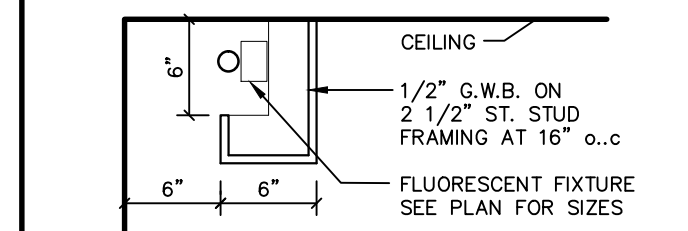


3. Typical Valance Lighting

IN WASHROOMS AS SHOWN

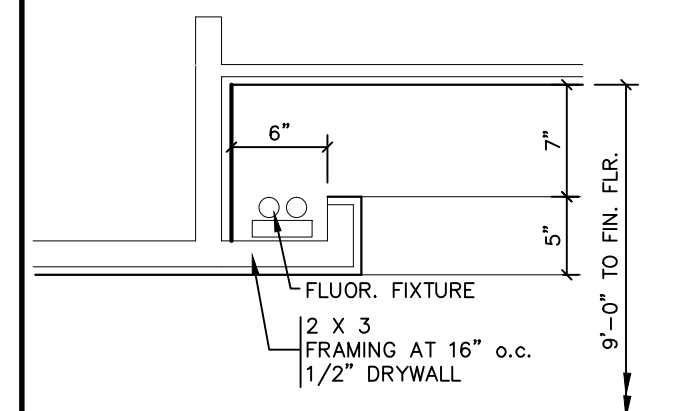


4. Valance Lighting

	ISSUED FOR PERMIT/TENDER	OCT. 7/15
No.	Issued / Revision	Date

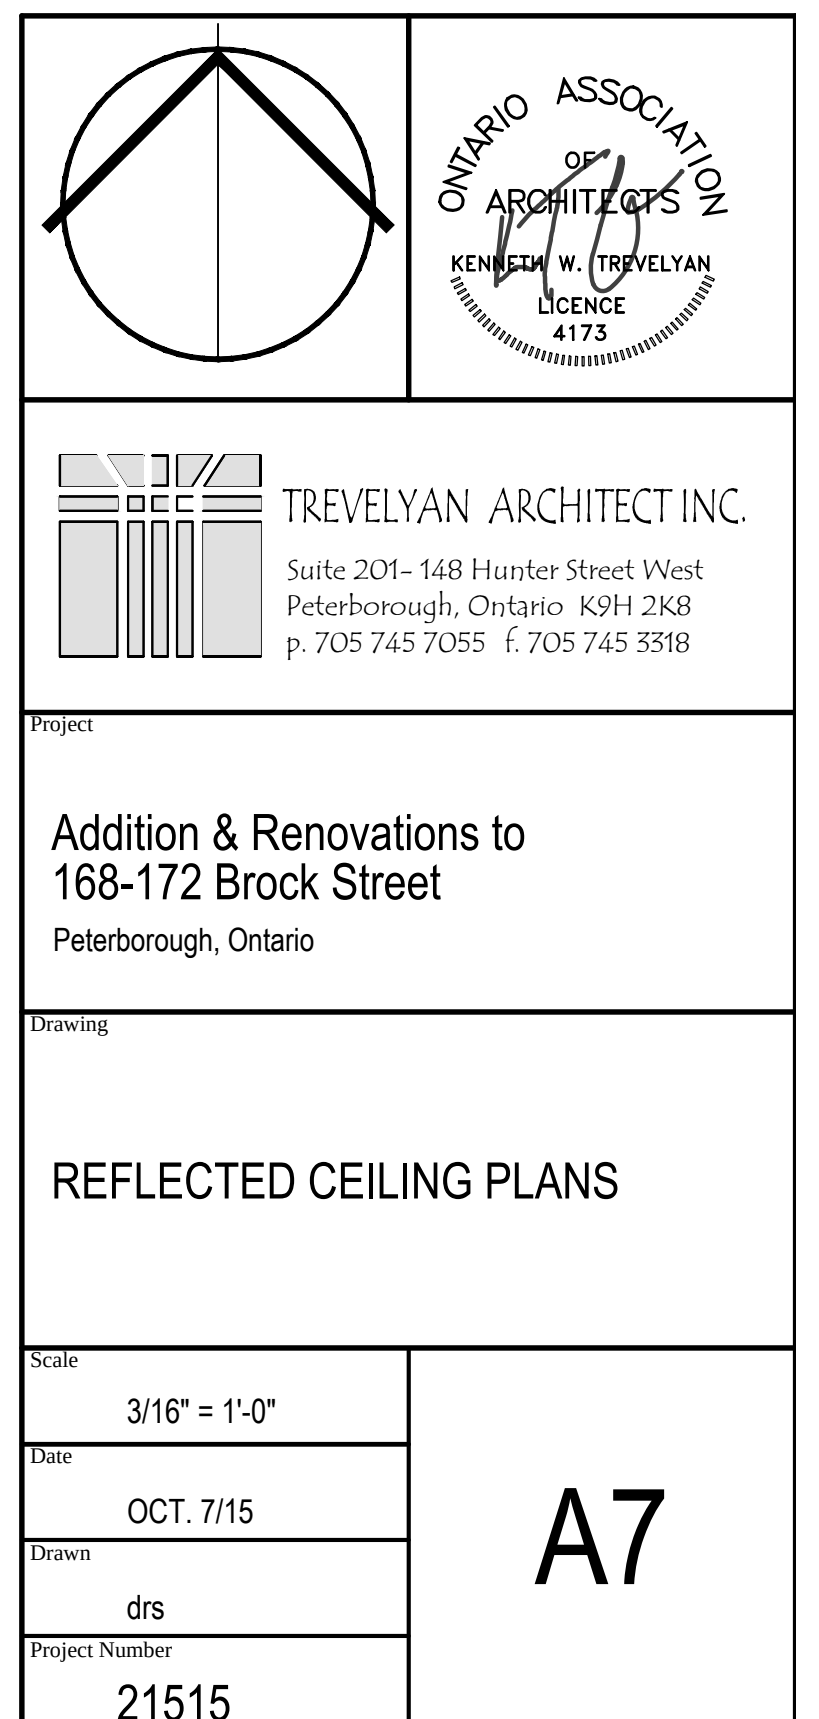



3. WEST ELEVATION
SCALE: 3/16" = 1'-0"

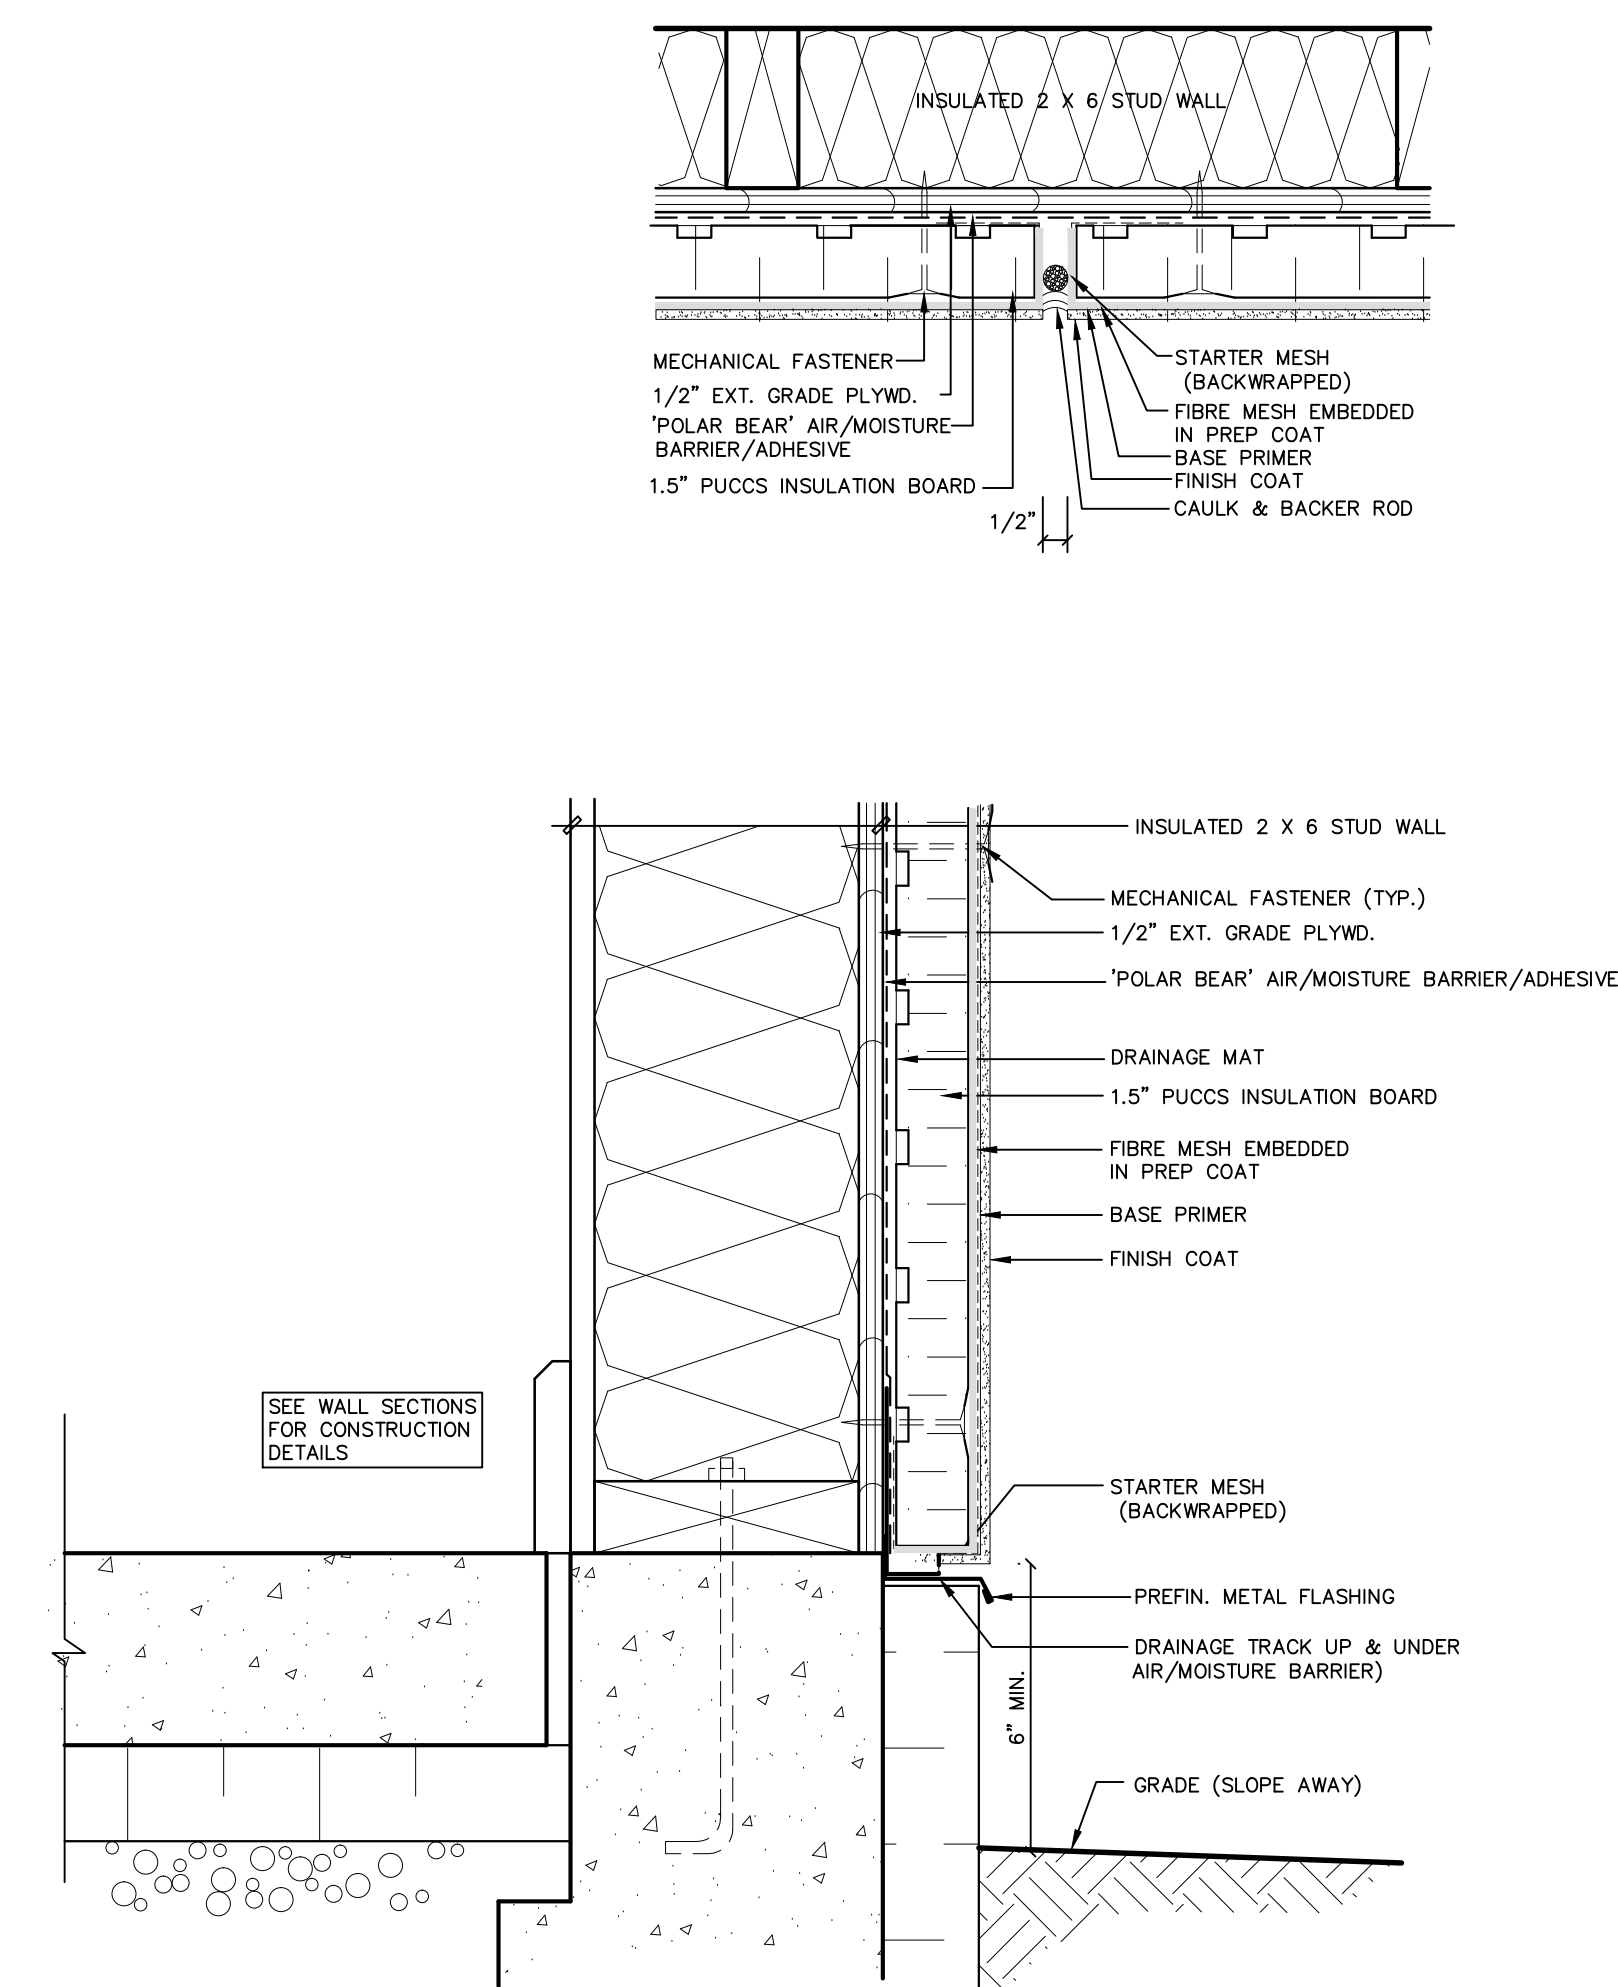


4. TYPICAL E.I.F.S. DETAILS

SCALE: 3" = 1'-0"




1. EAST ELEVATION
SCALE: 3/16" = 1'-0"

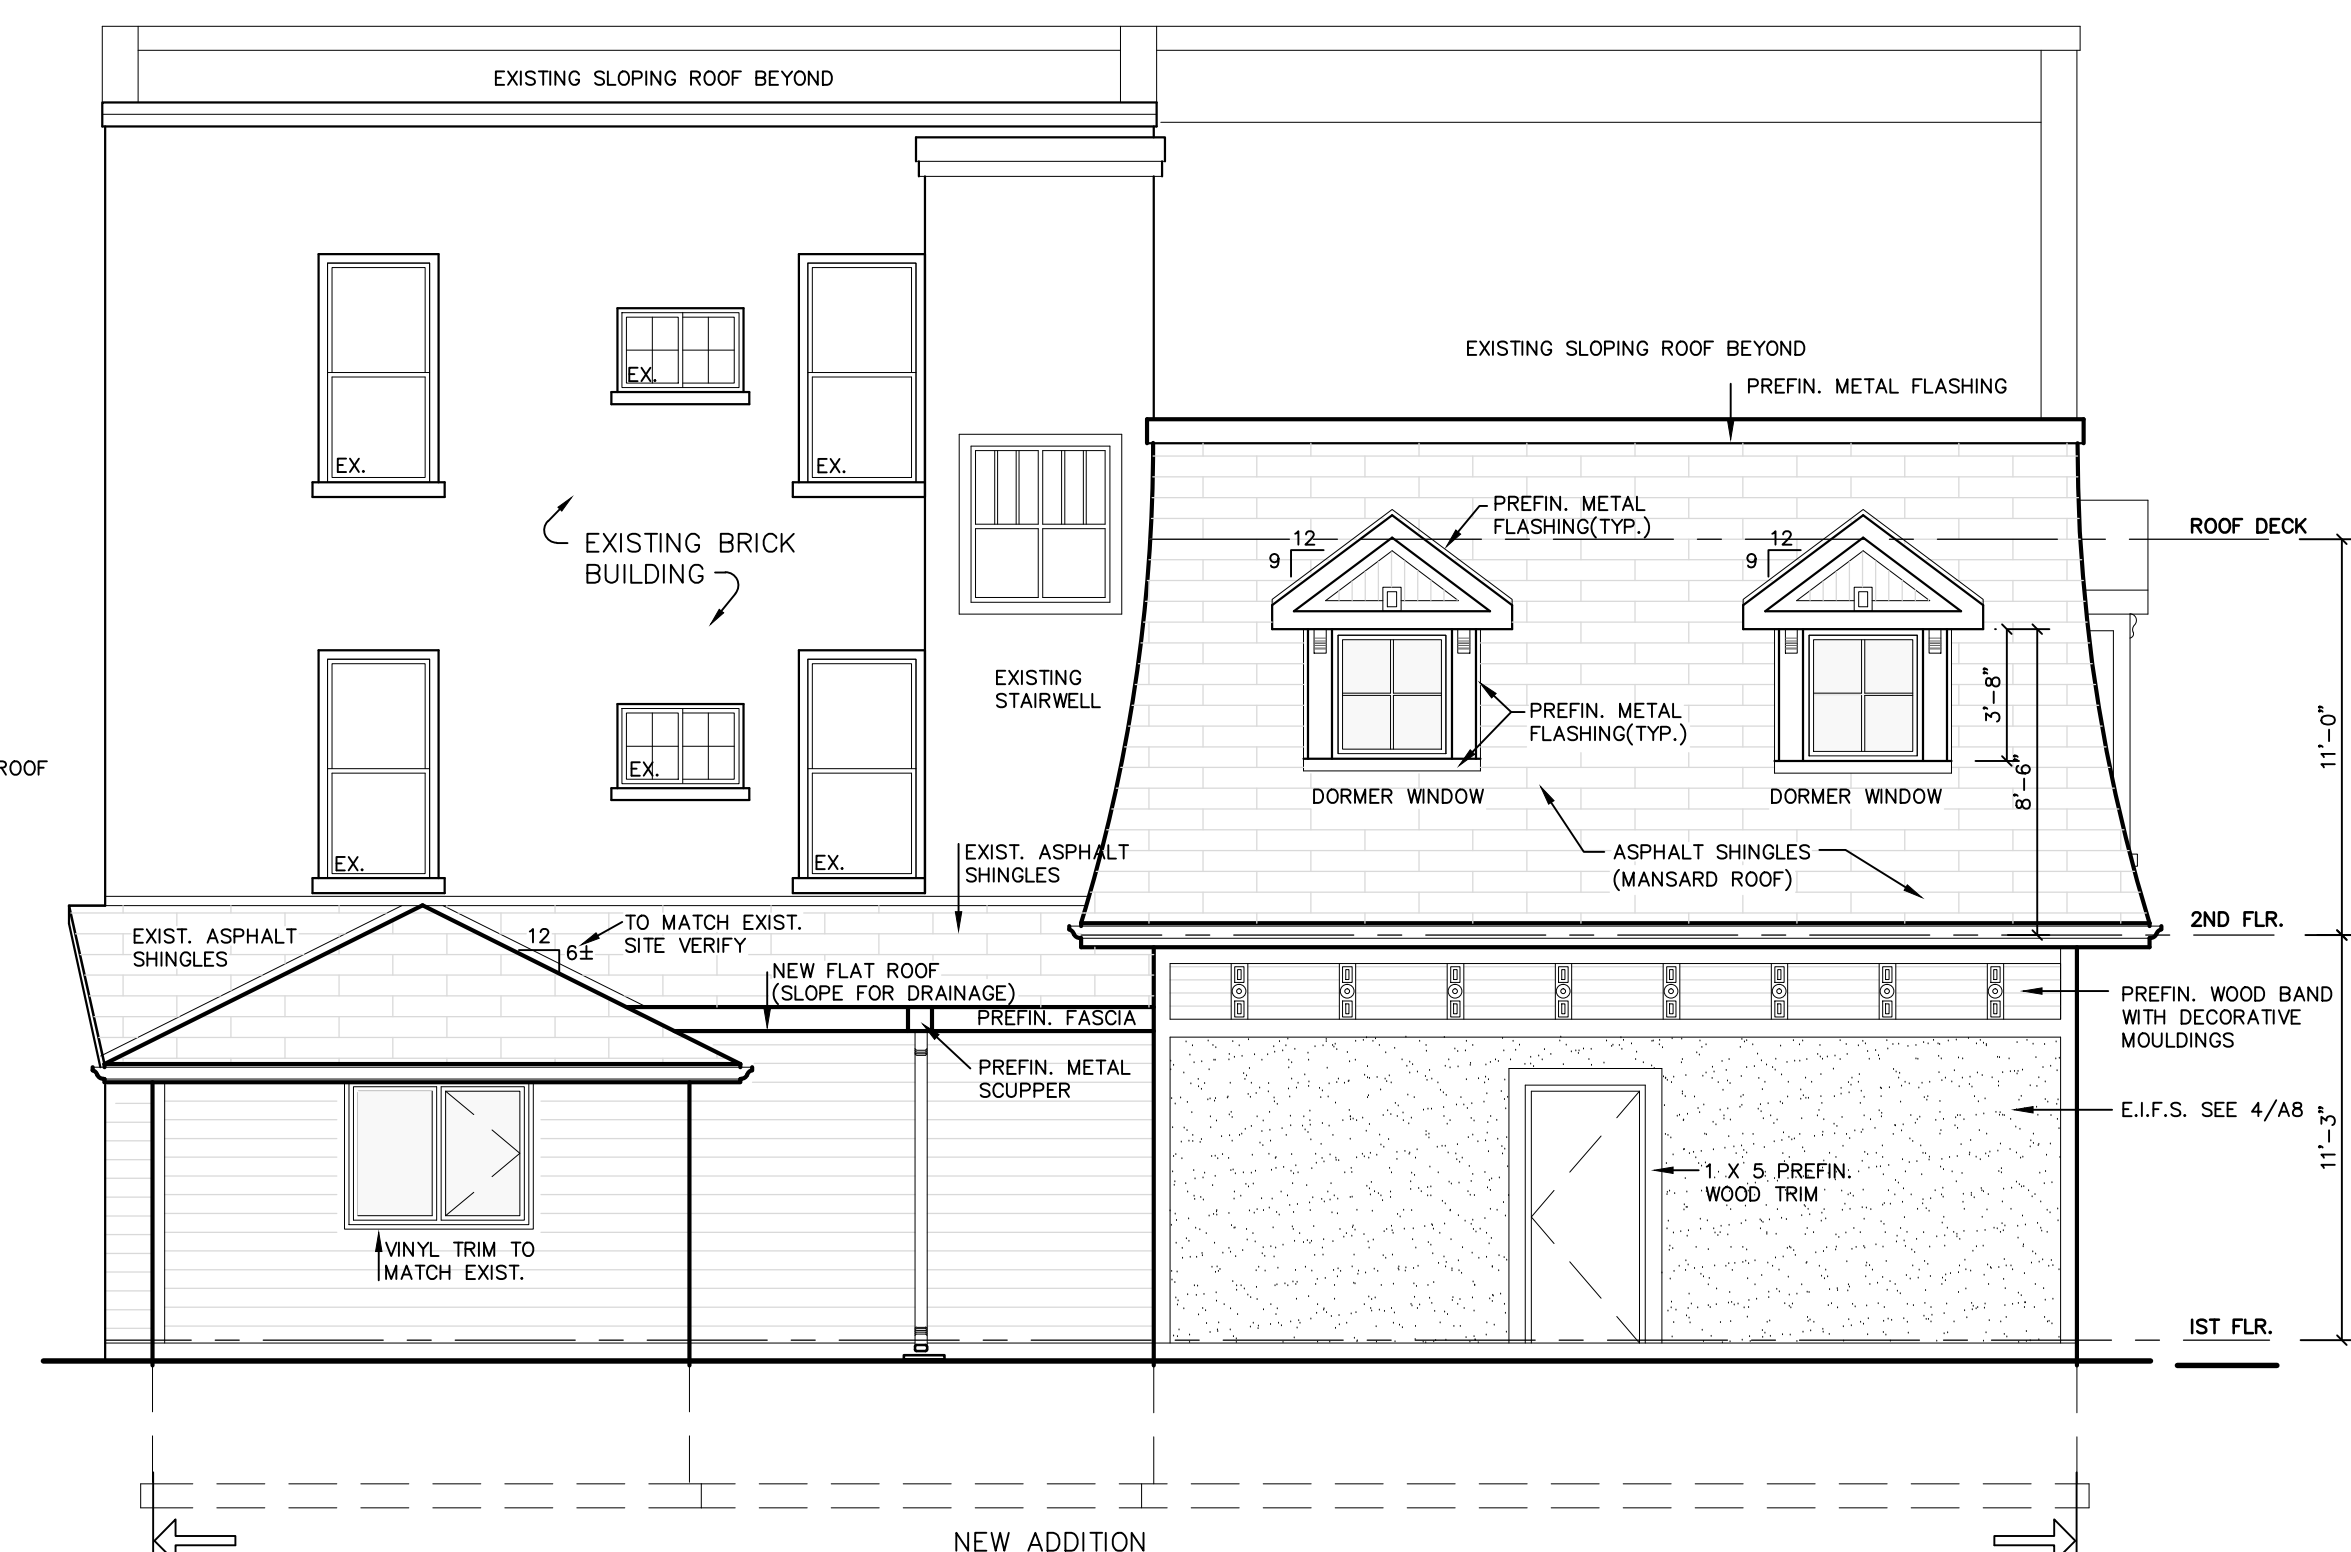

2. NORTH ELEVATION

	ISSUED FOR PERMIT/TENDER	OCT. 7/15
No.	Issued / Revision	Date

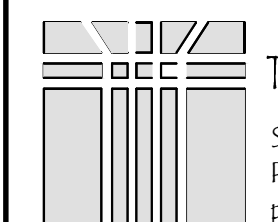

TREVELYAN ARCHITECT INC.
Suite 201- 148 Hunter Street West
Peterborough, Ontario K9H 2K8
p. 705 745 7055 f. 705 745 3318

Project


Addition & Renovations to
168-172 Brock Street
Peterborough, Ontario

Drawing

ELEVATIONS


Scale	3/16" = 1'-0"
Date	OCT. 7/15
Drawn	drs
Project Number	21515

A8

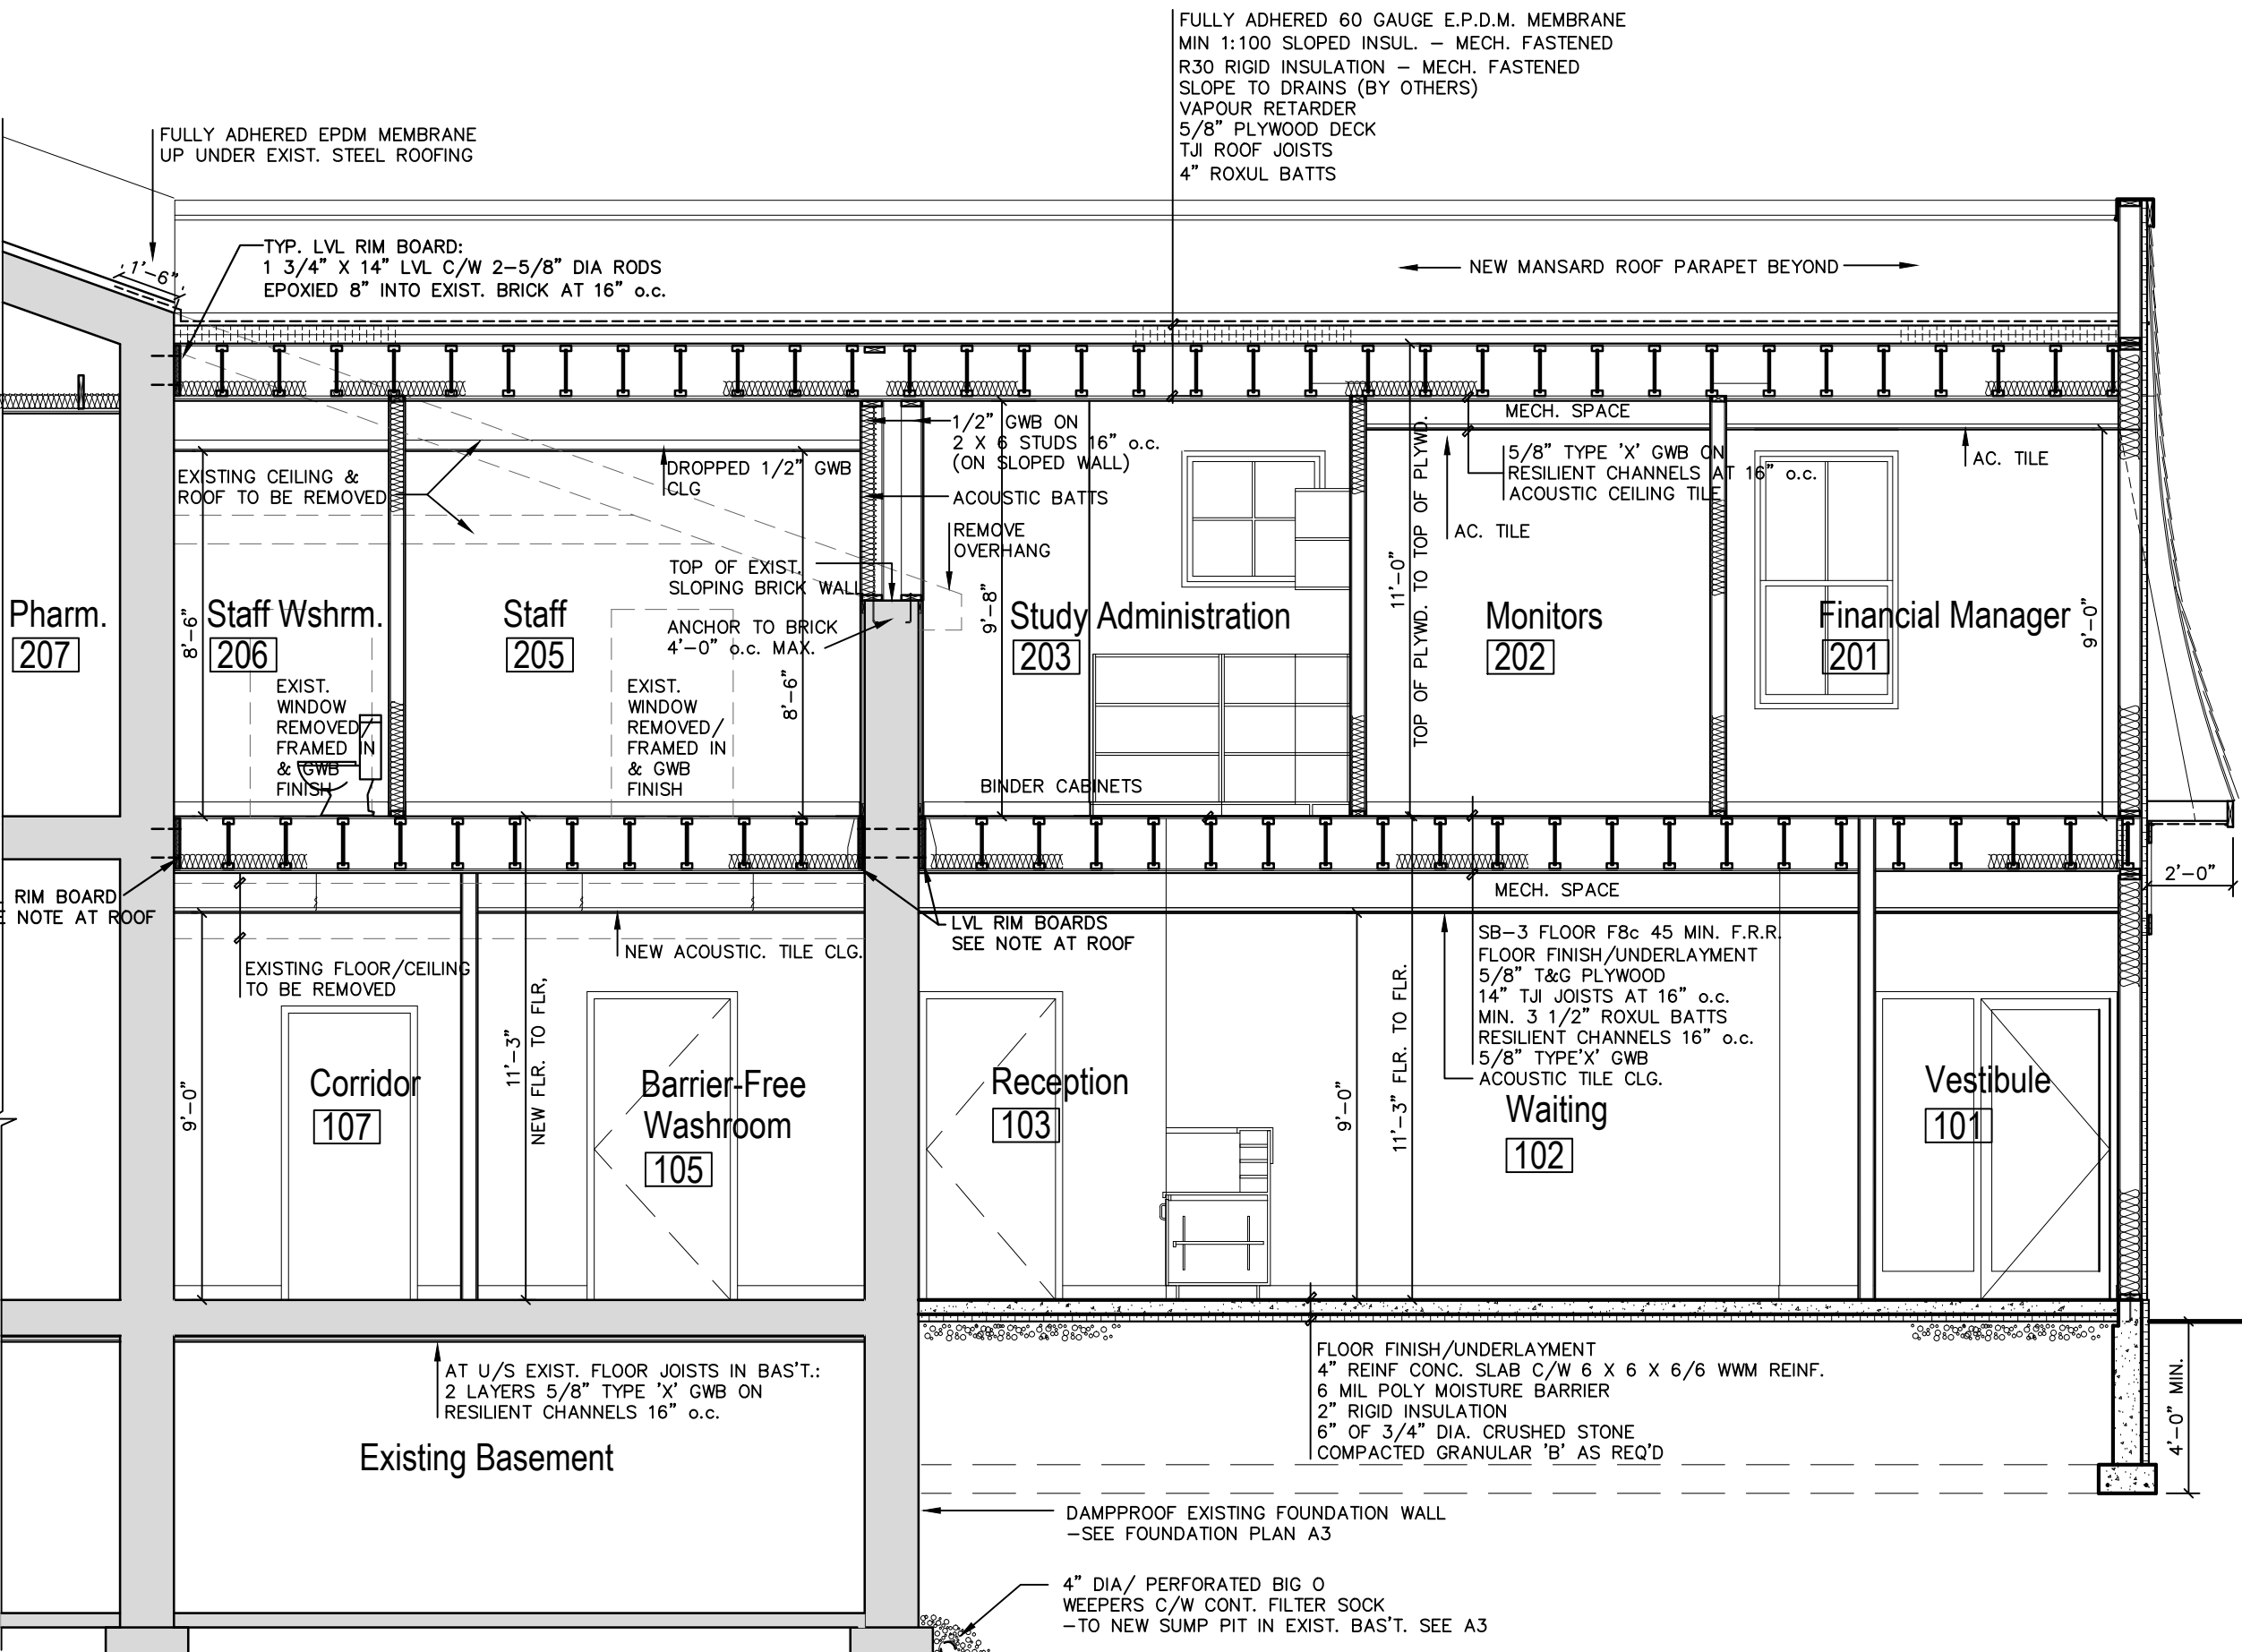


3. BUILDING SECTION

SCALE: 1/4" = 1'-0"

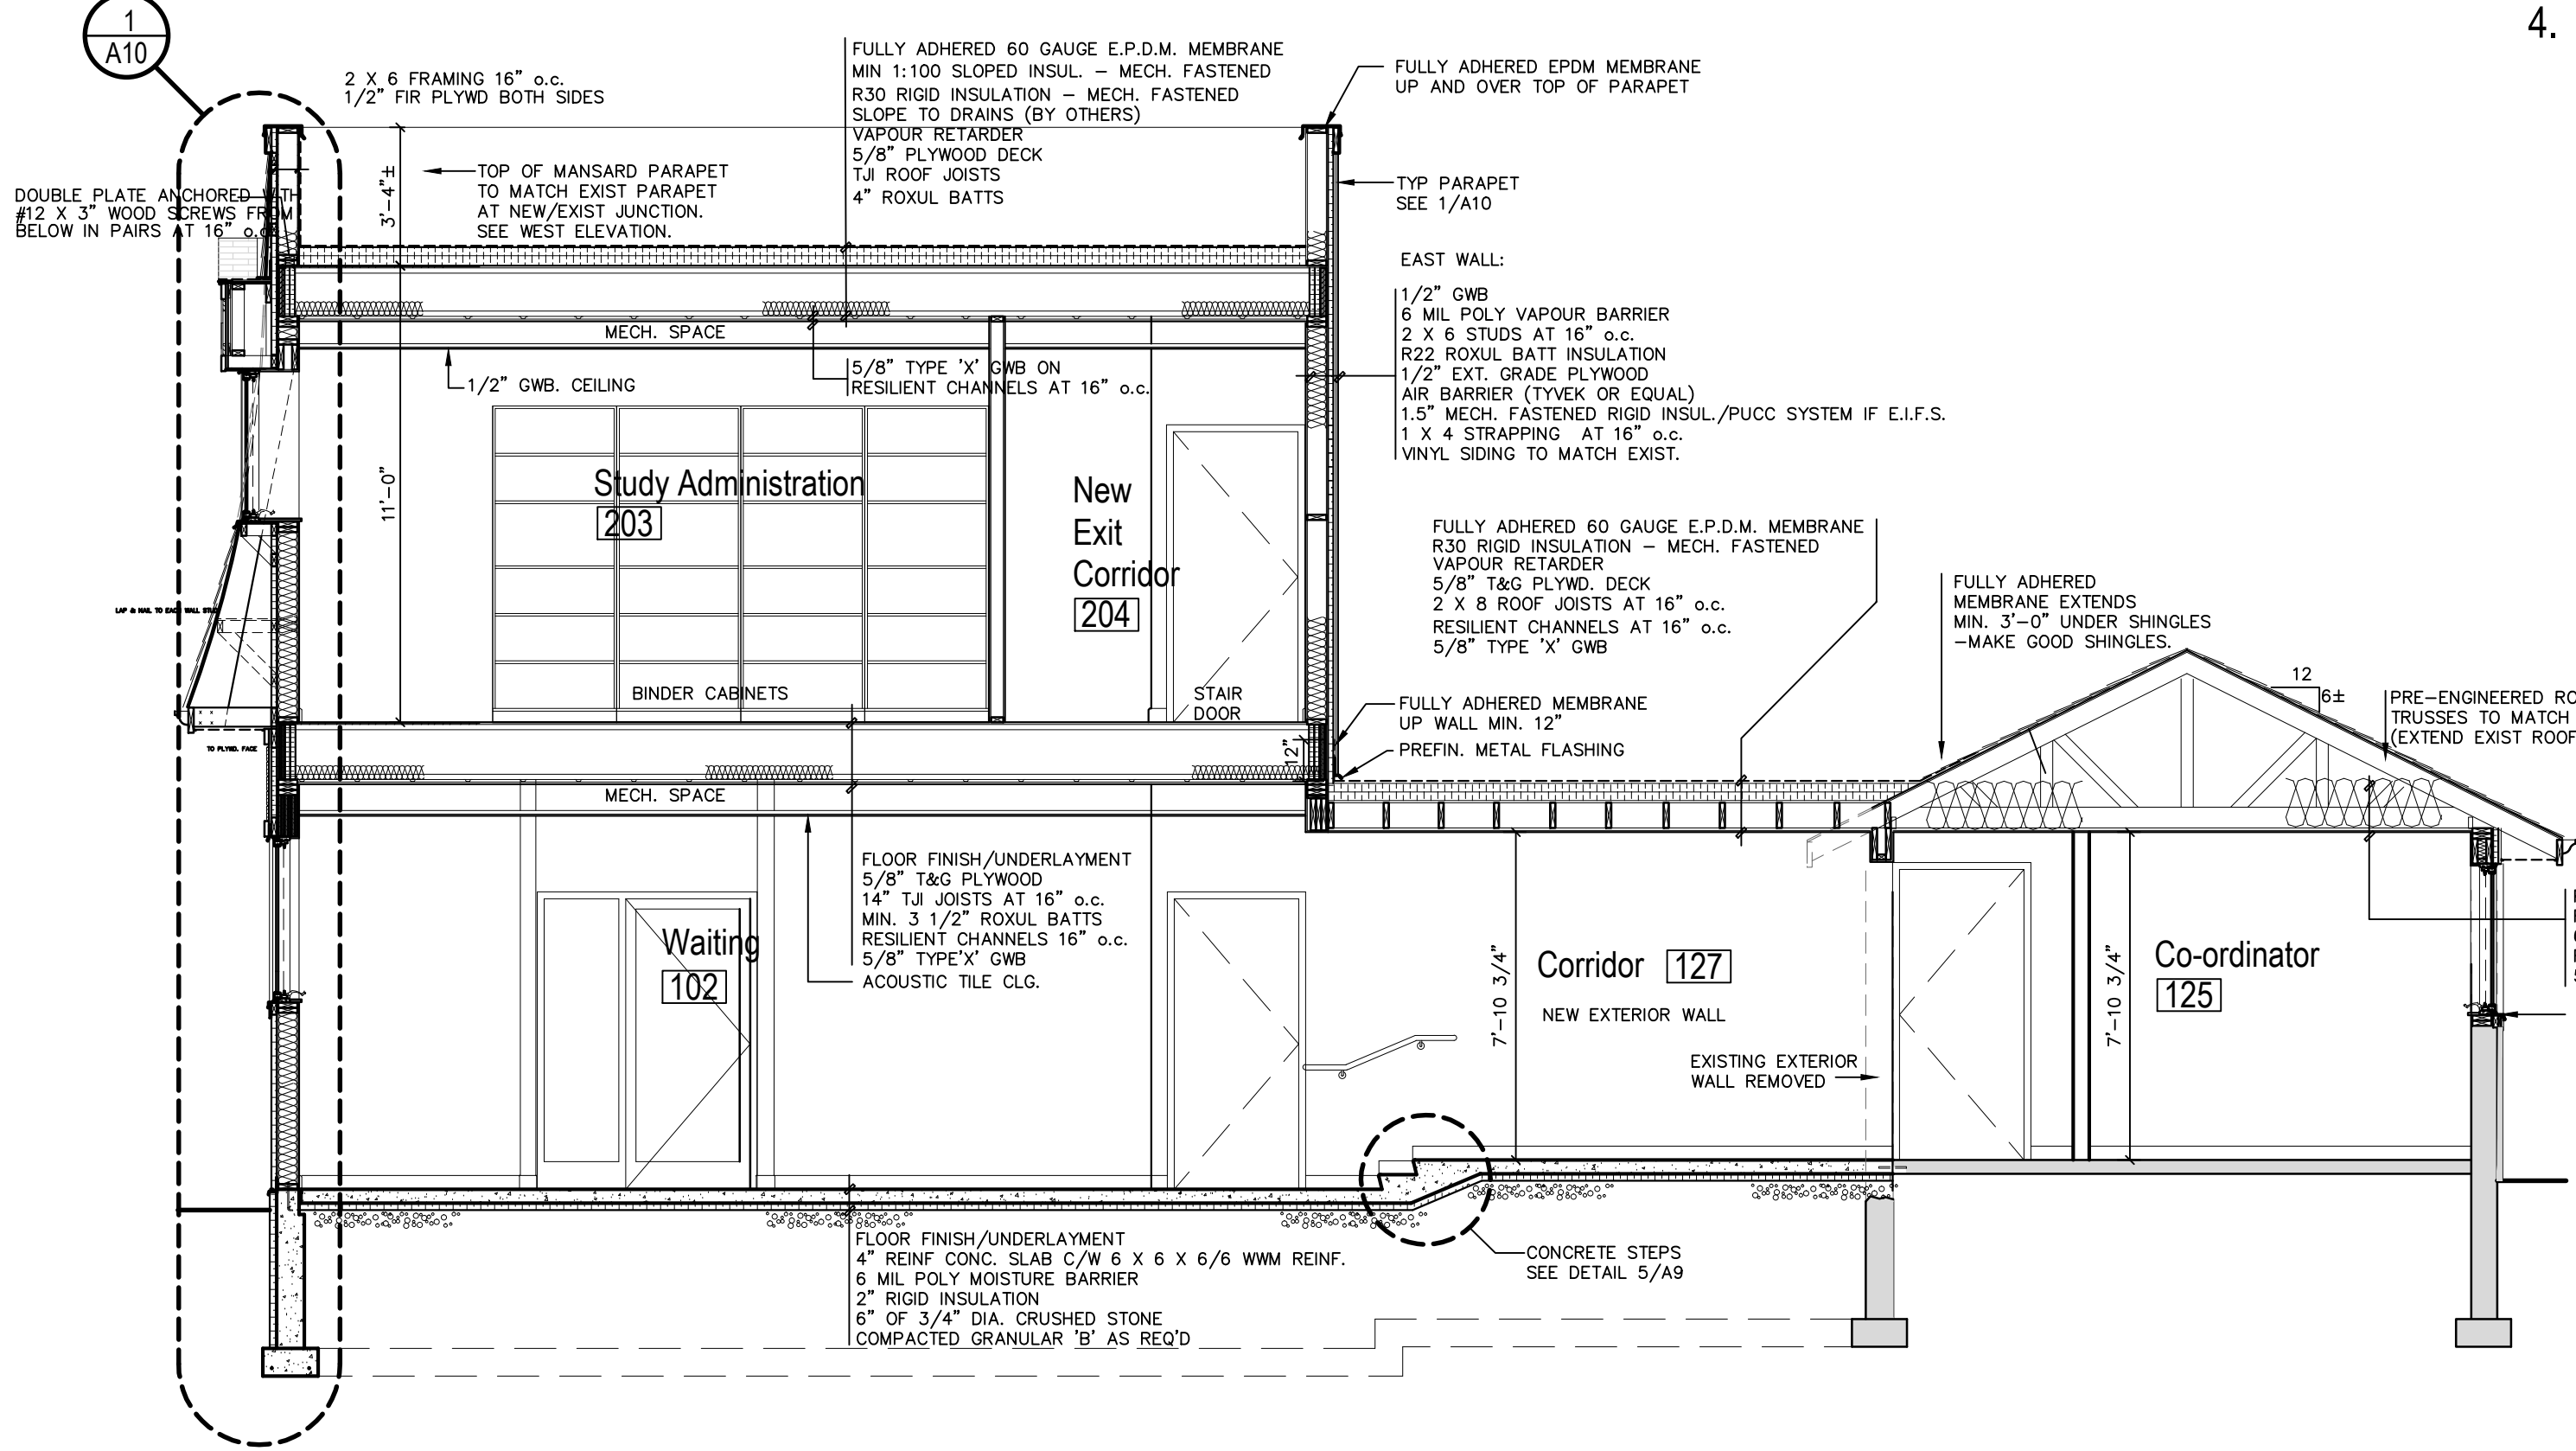


1. BUILDING SECTION

SCALE: 1/4" = 1'-0"

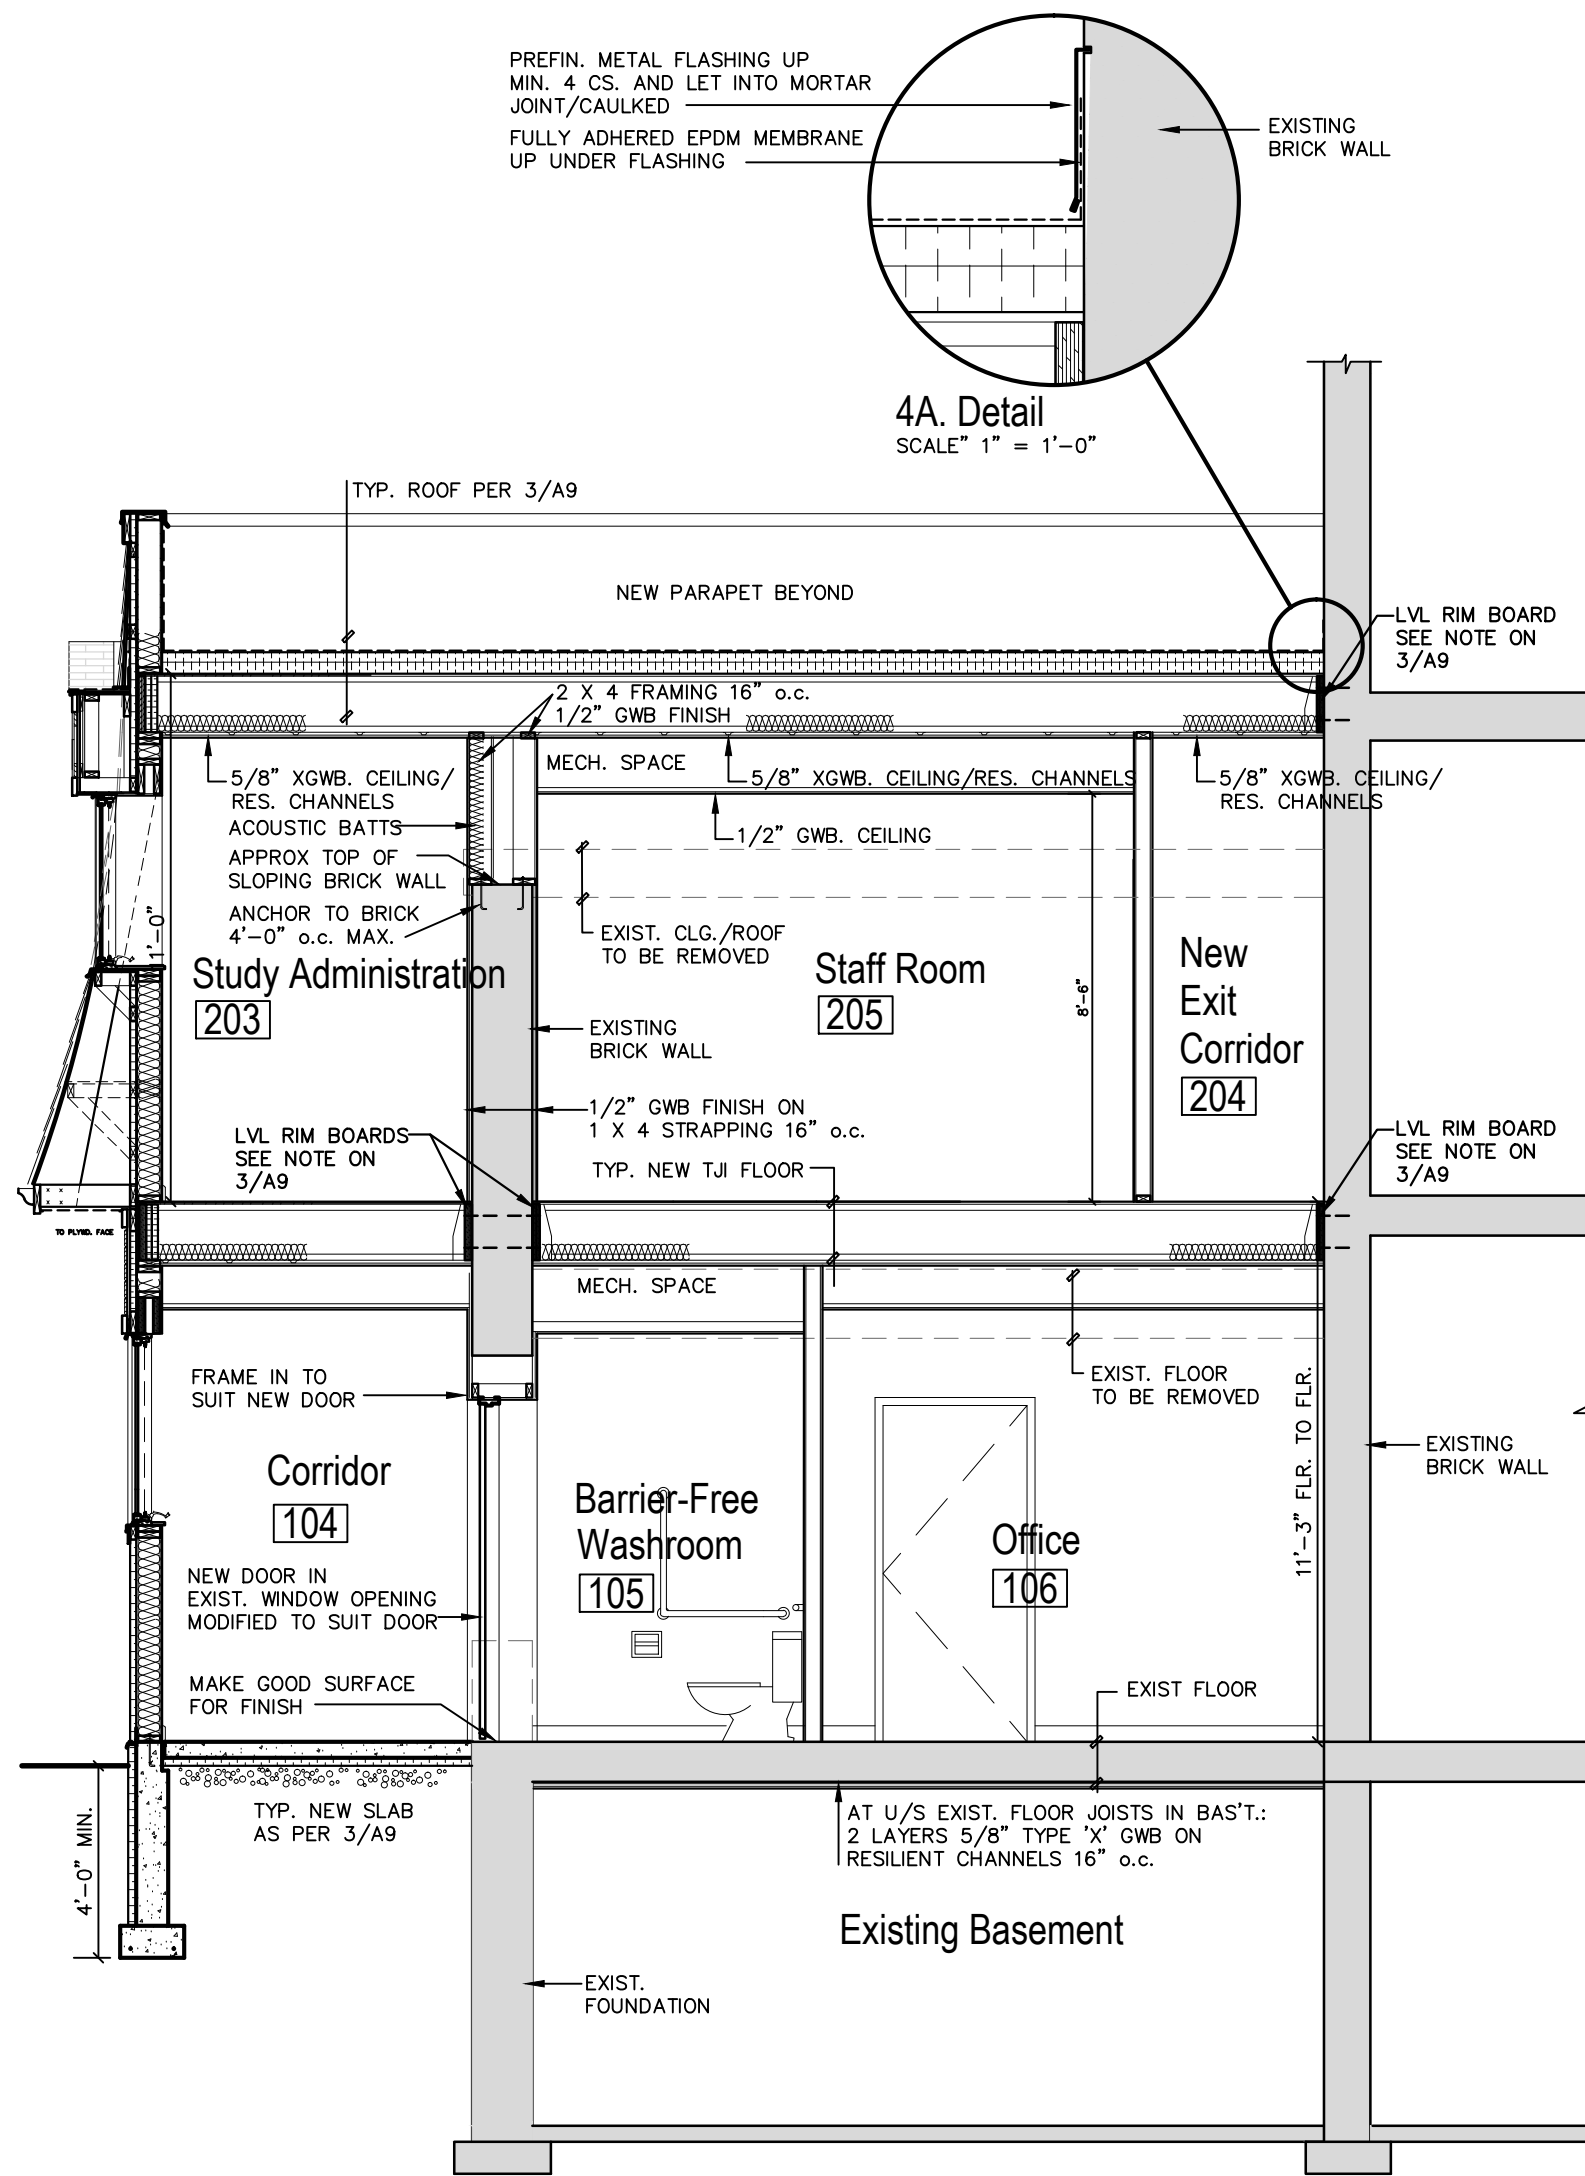


4. BUILDING SECTION

SCALE: 1/4" = 1'-0"

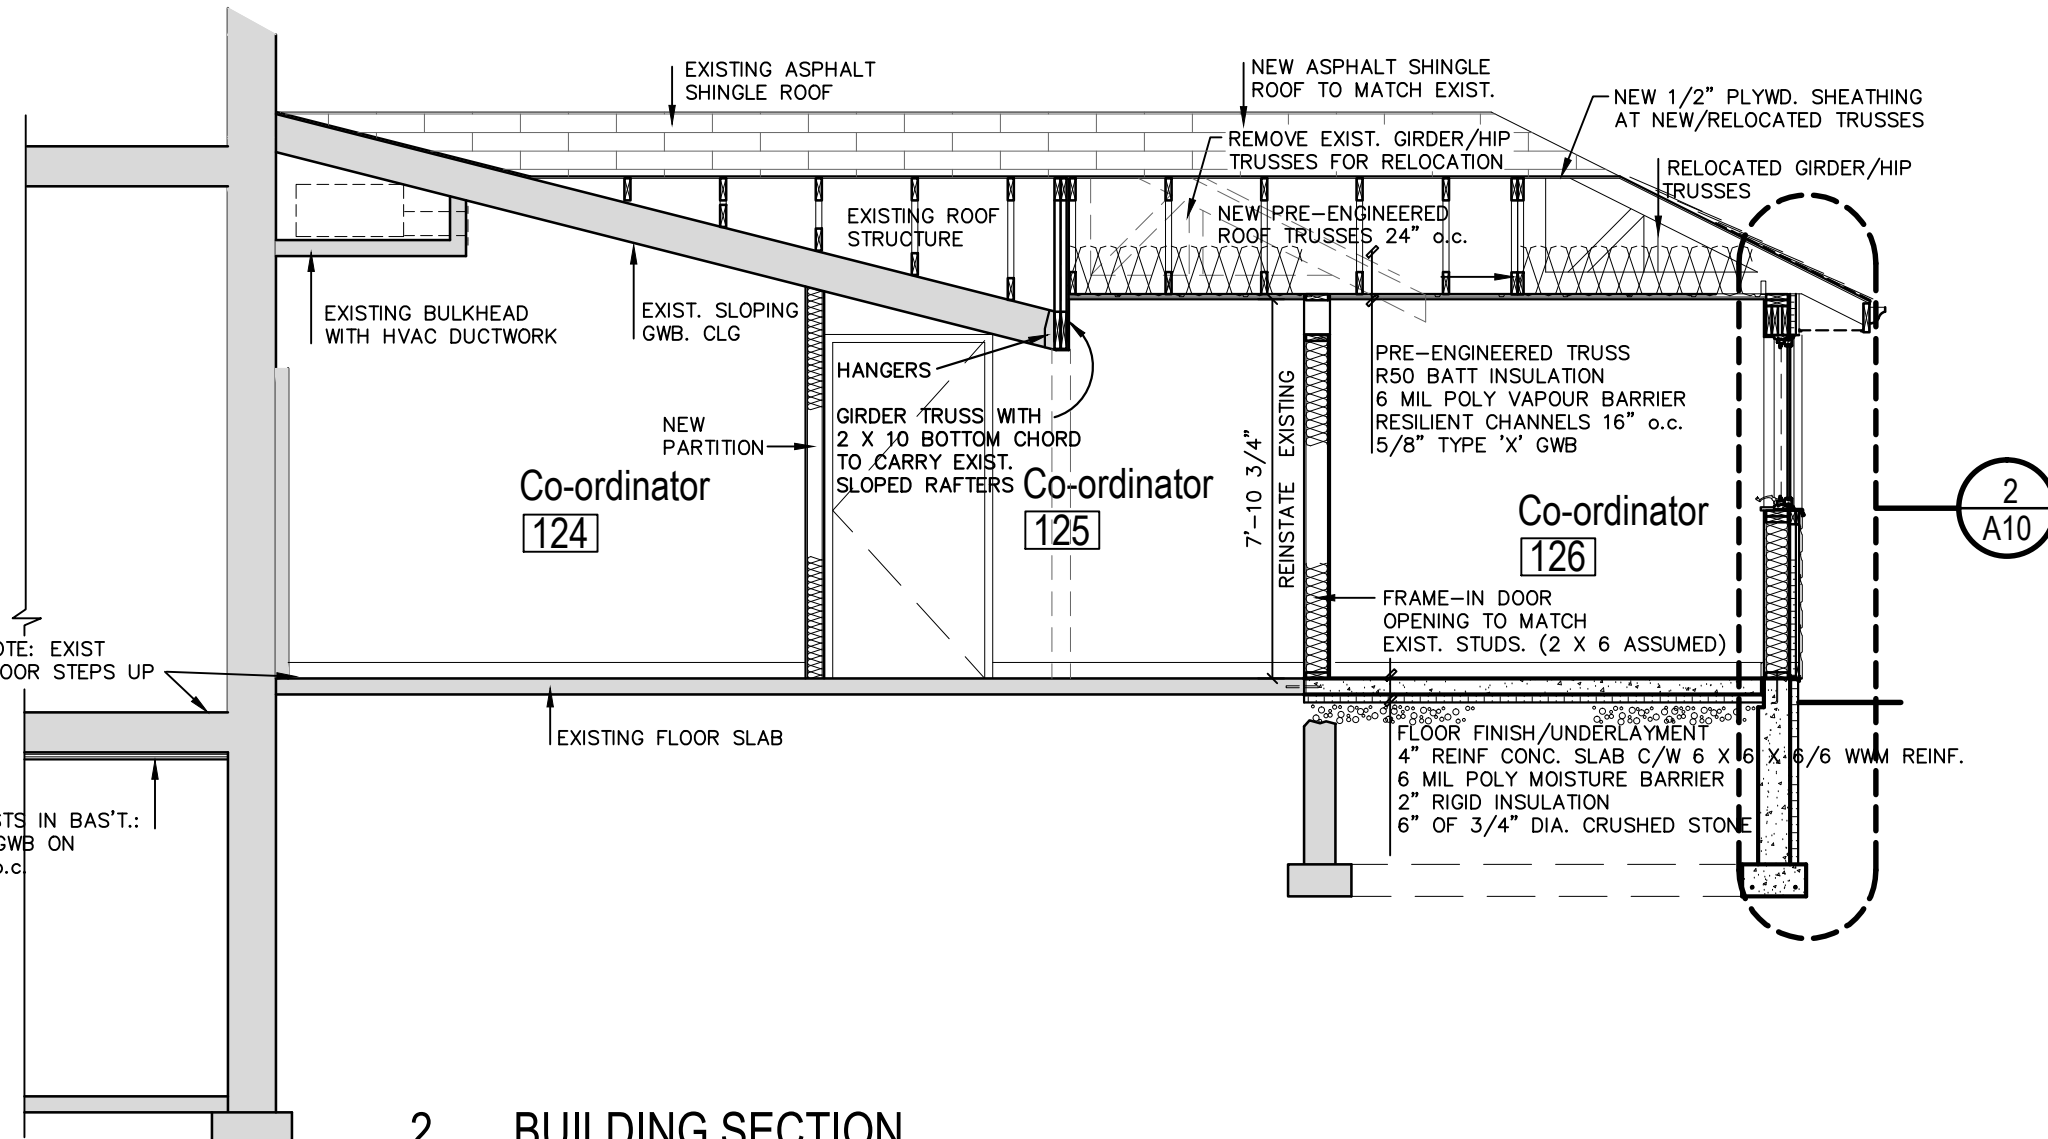


2. BUILDING SECTION

SCALE: 1/4" = 1'-0"

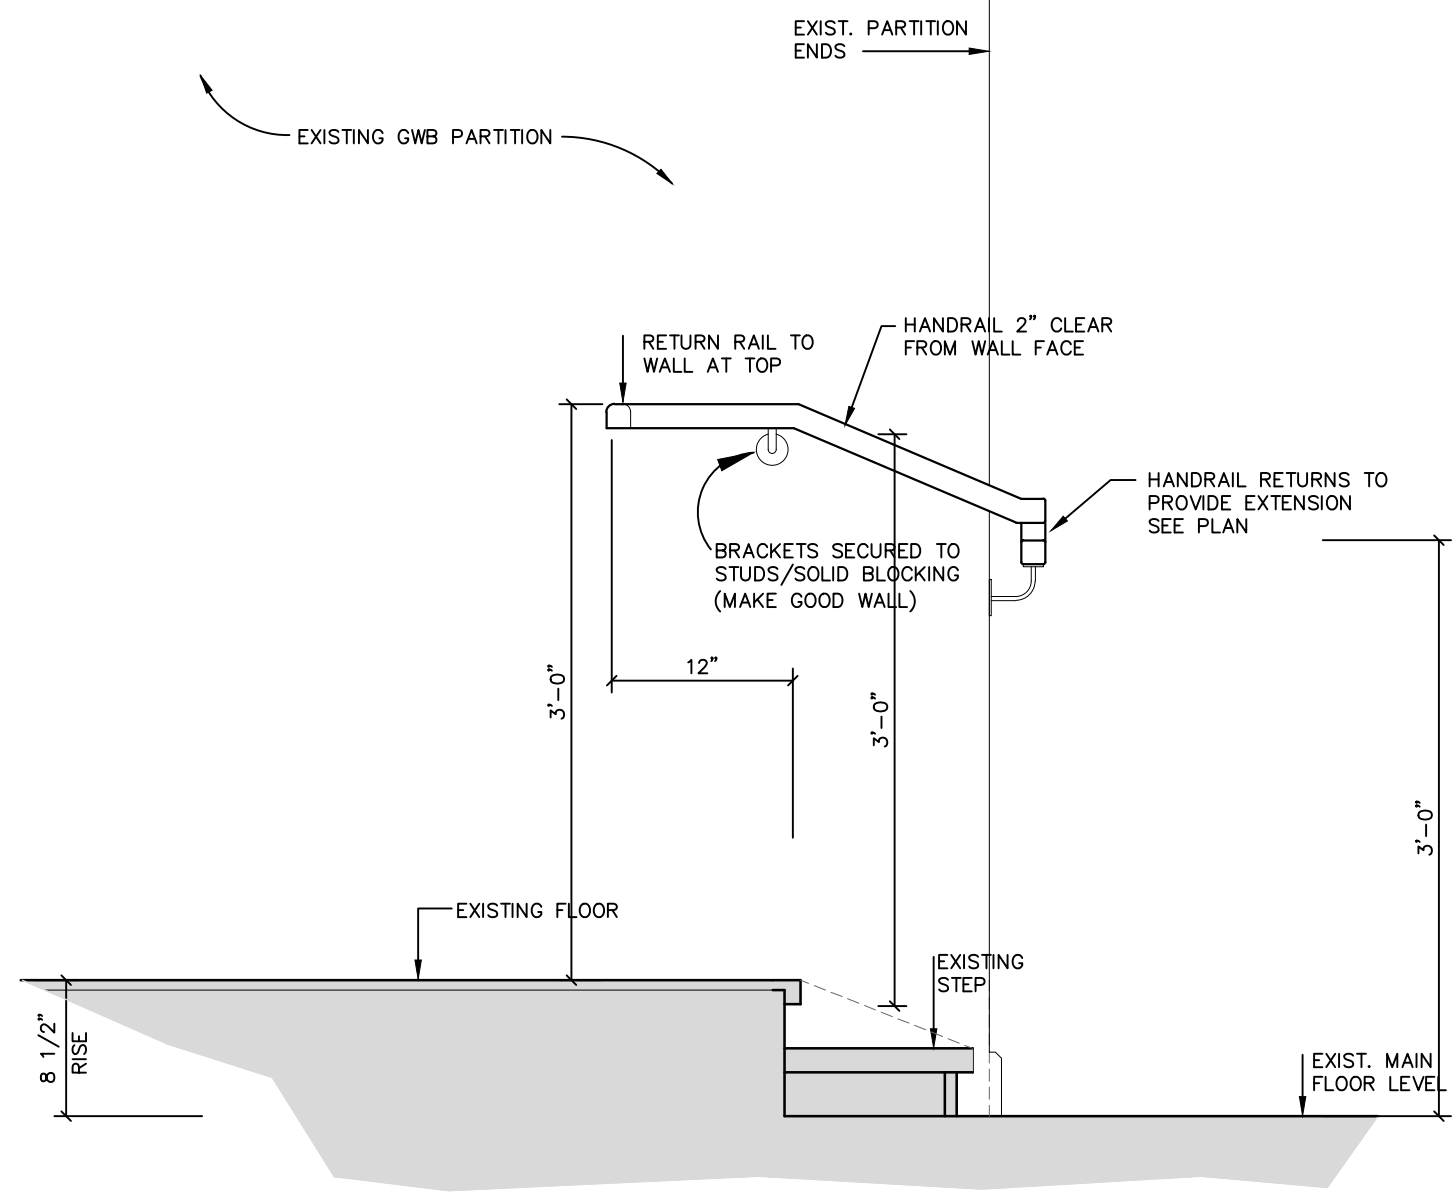

6. NEW HANDRAILS DETAIL
EXISTING STEP AT WORK STATION 123
SCALE: 1" = 1'-0"

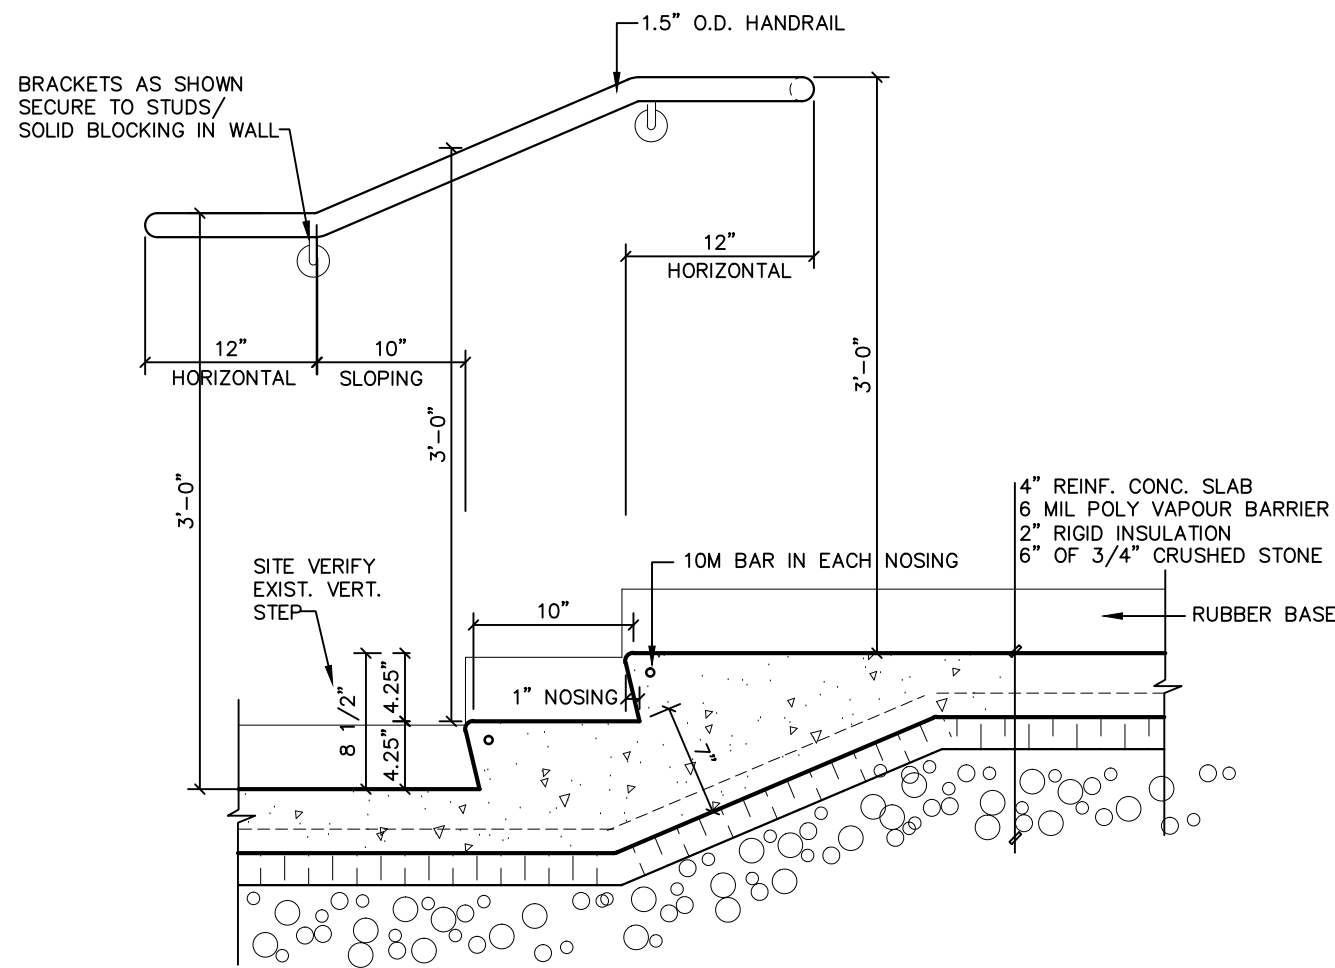

5. CONCRETE STEPS
AT CORRIDOR 127
SCALE: 1" = 1'-0"




ISSUED FOR PERMIT/TENDER	OCT. 7/15
No.	Issued / Revision
	Date




Project
Addition & Renovations to
168-172 Brock Street
Peterborough, Ontario


Drawing
BUILDING SECTIONS
DETAILS

Scale 1/4" = 1'-0"	A9
Date OCT. 7/15	
Drawn drs	
Project Number 21515	

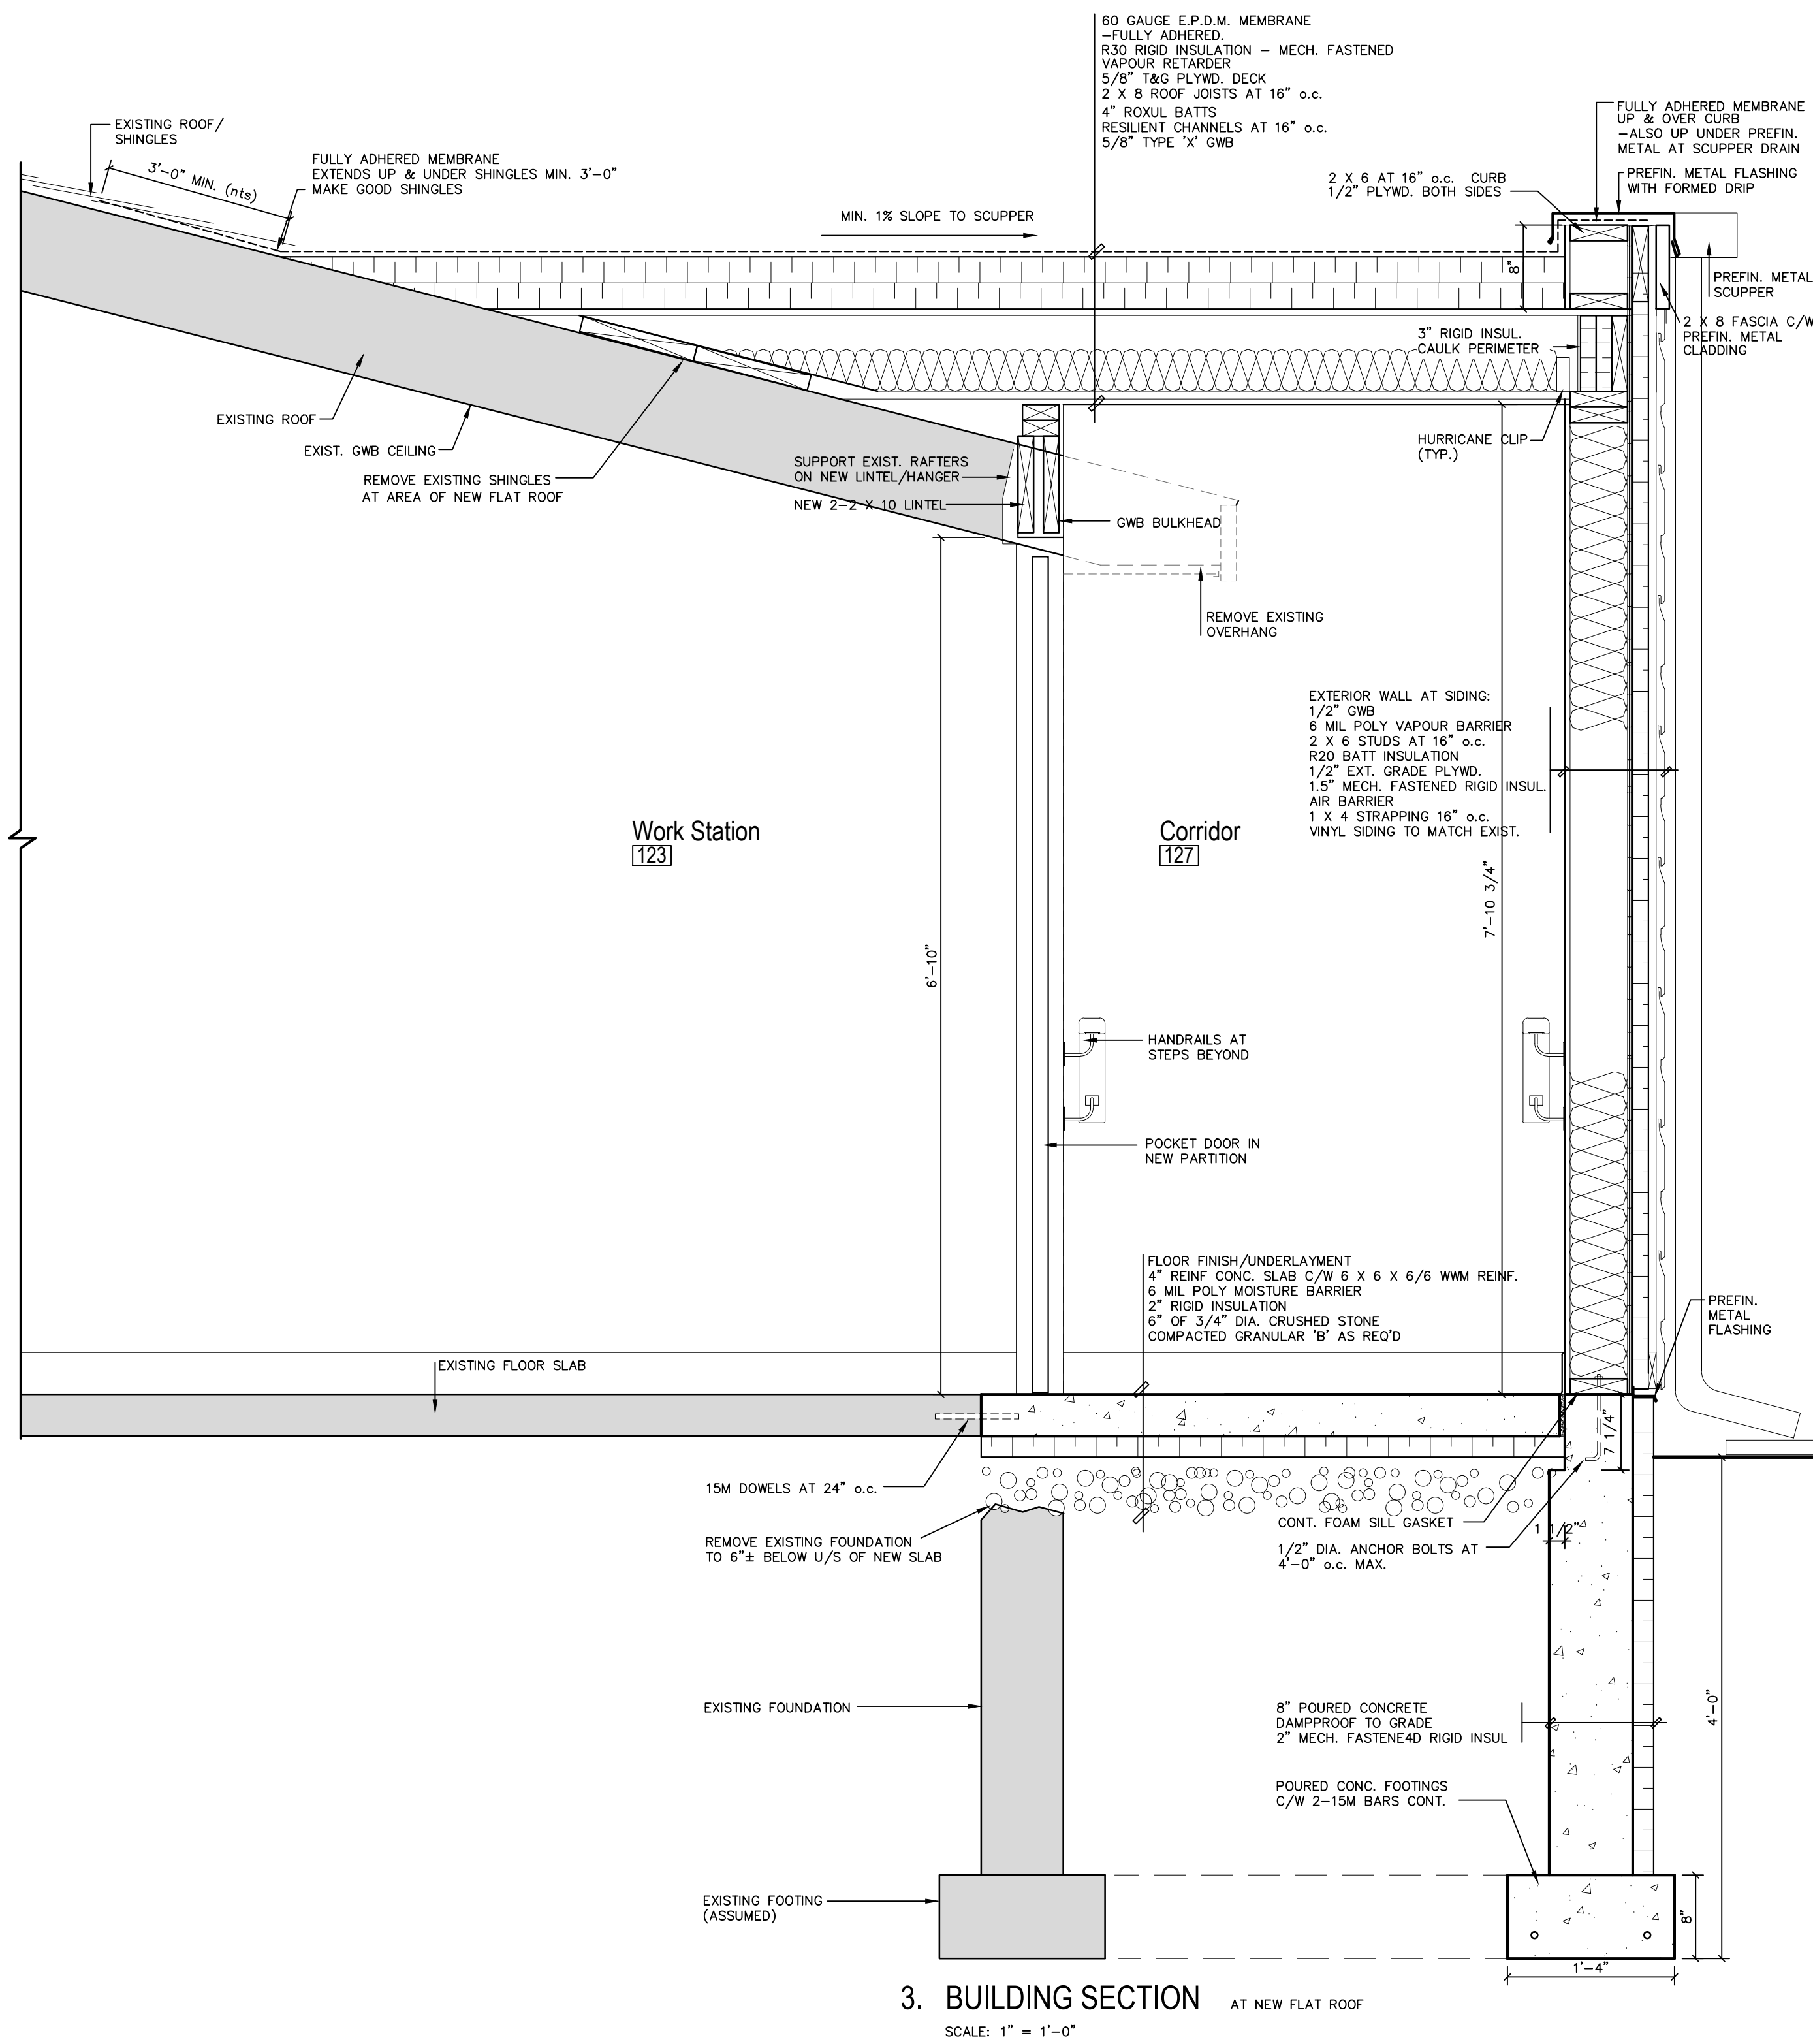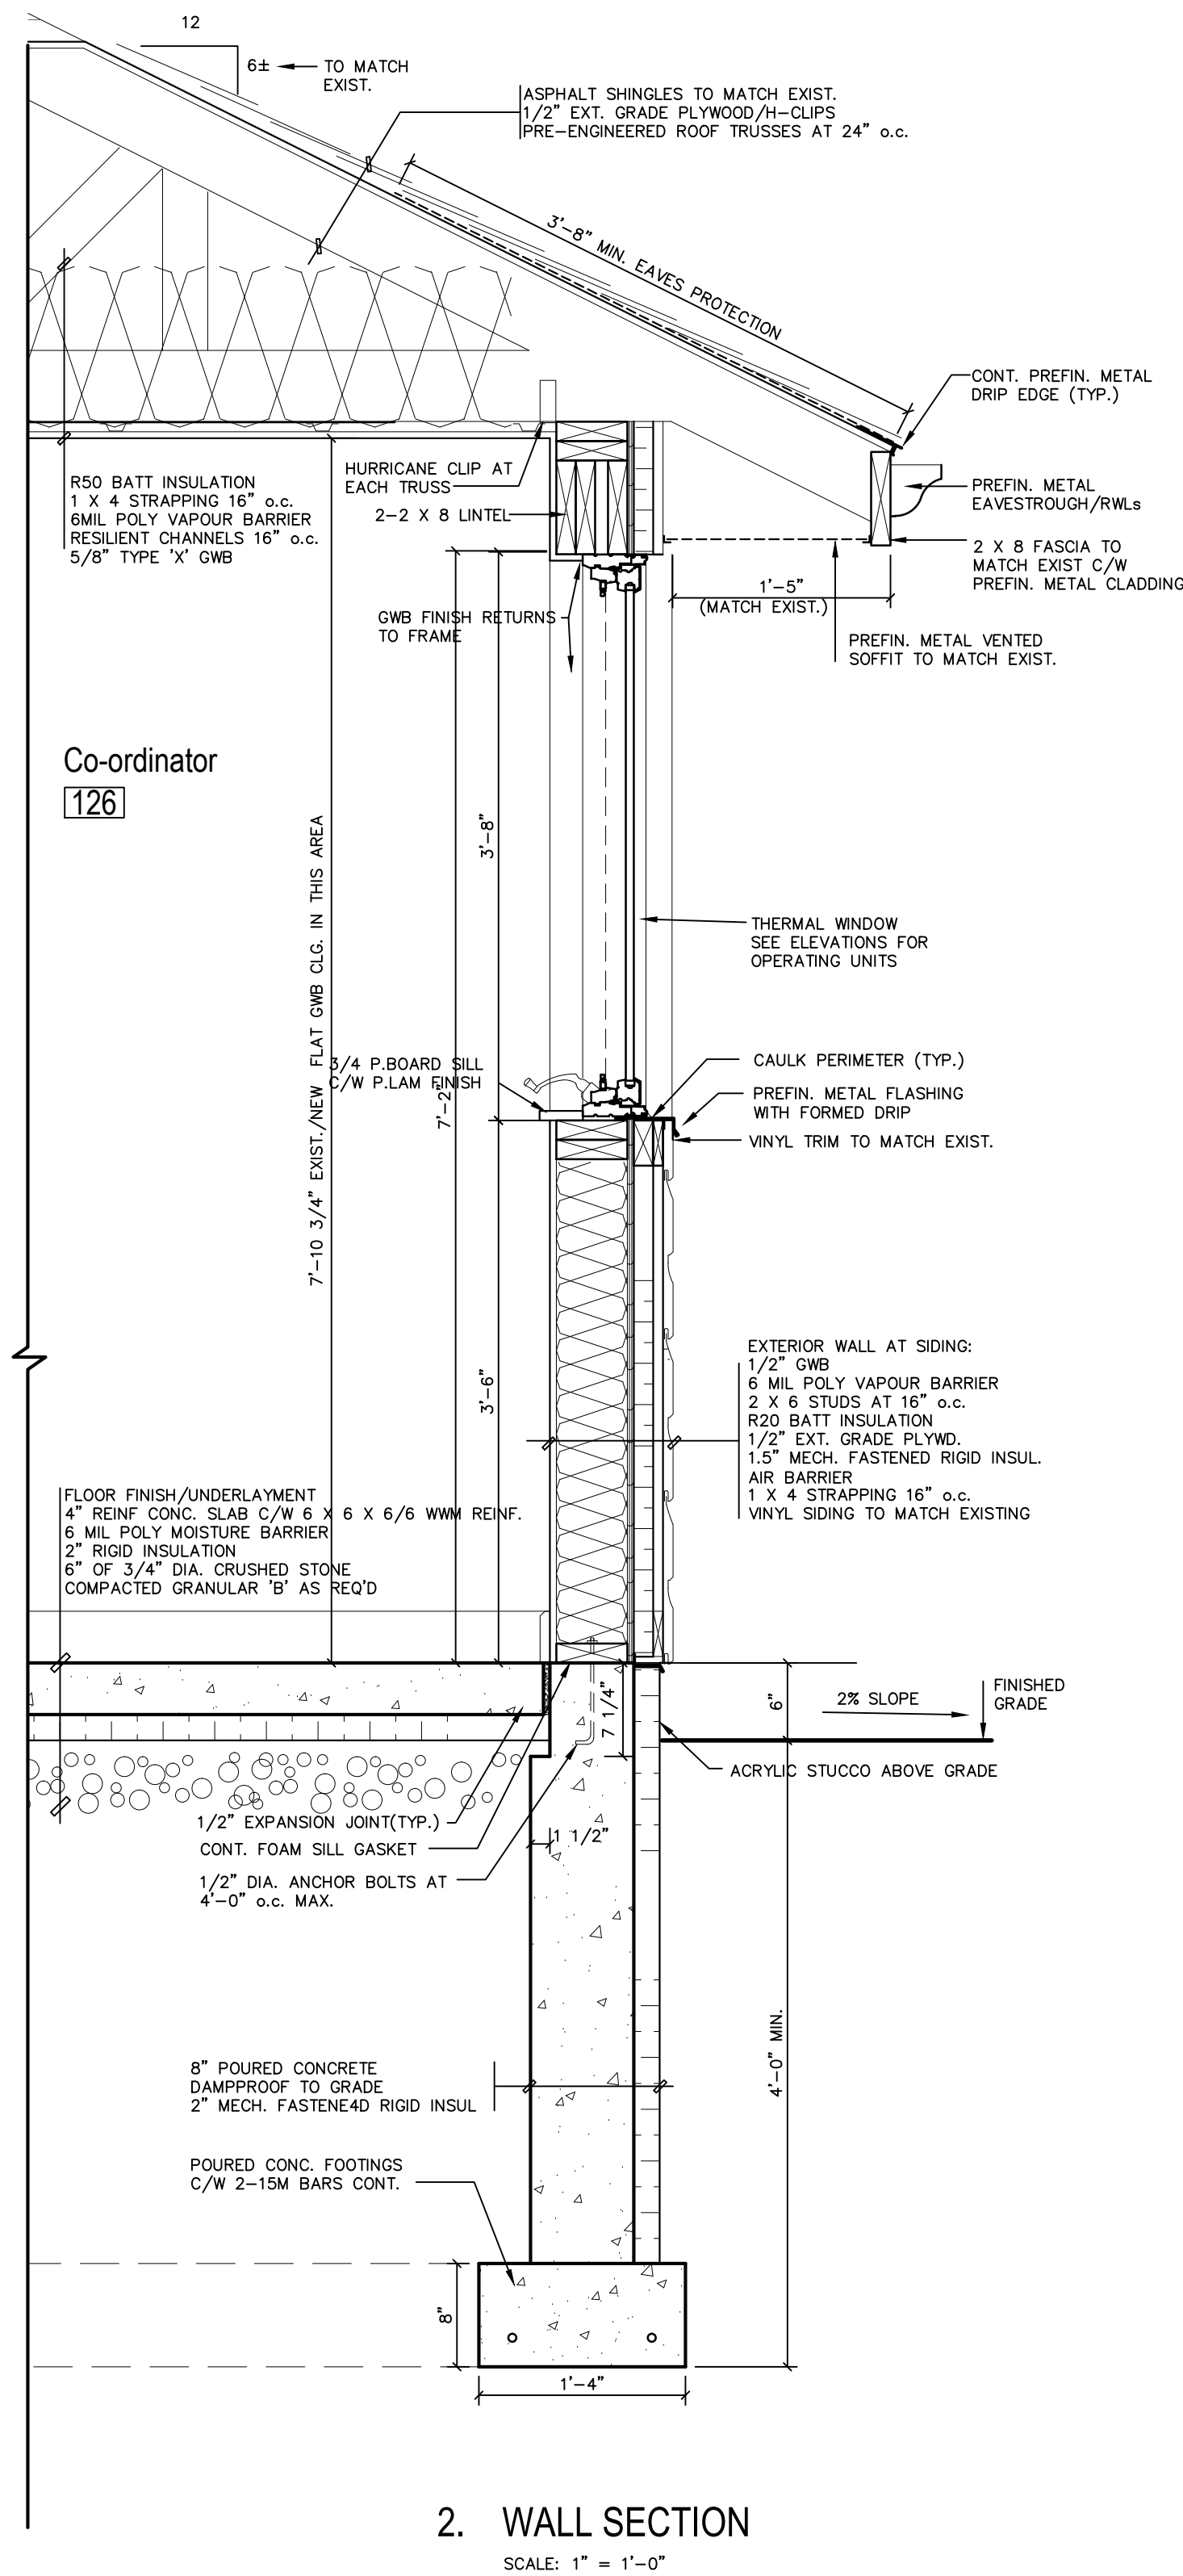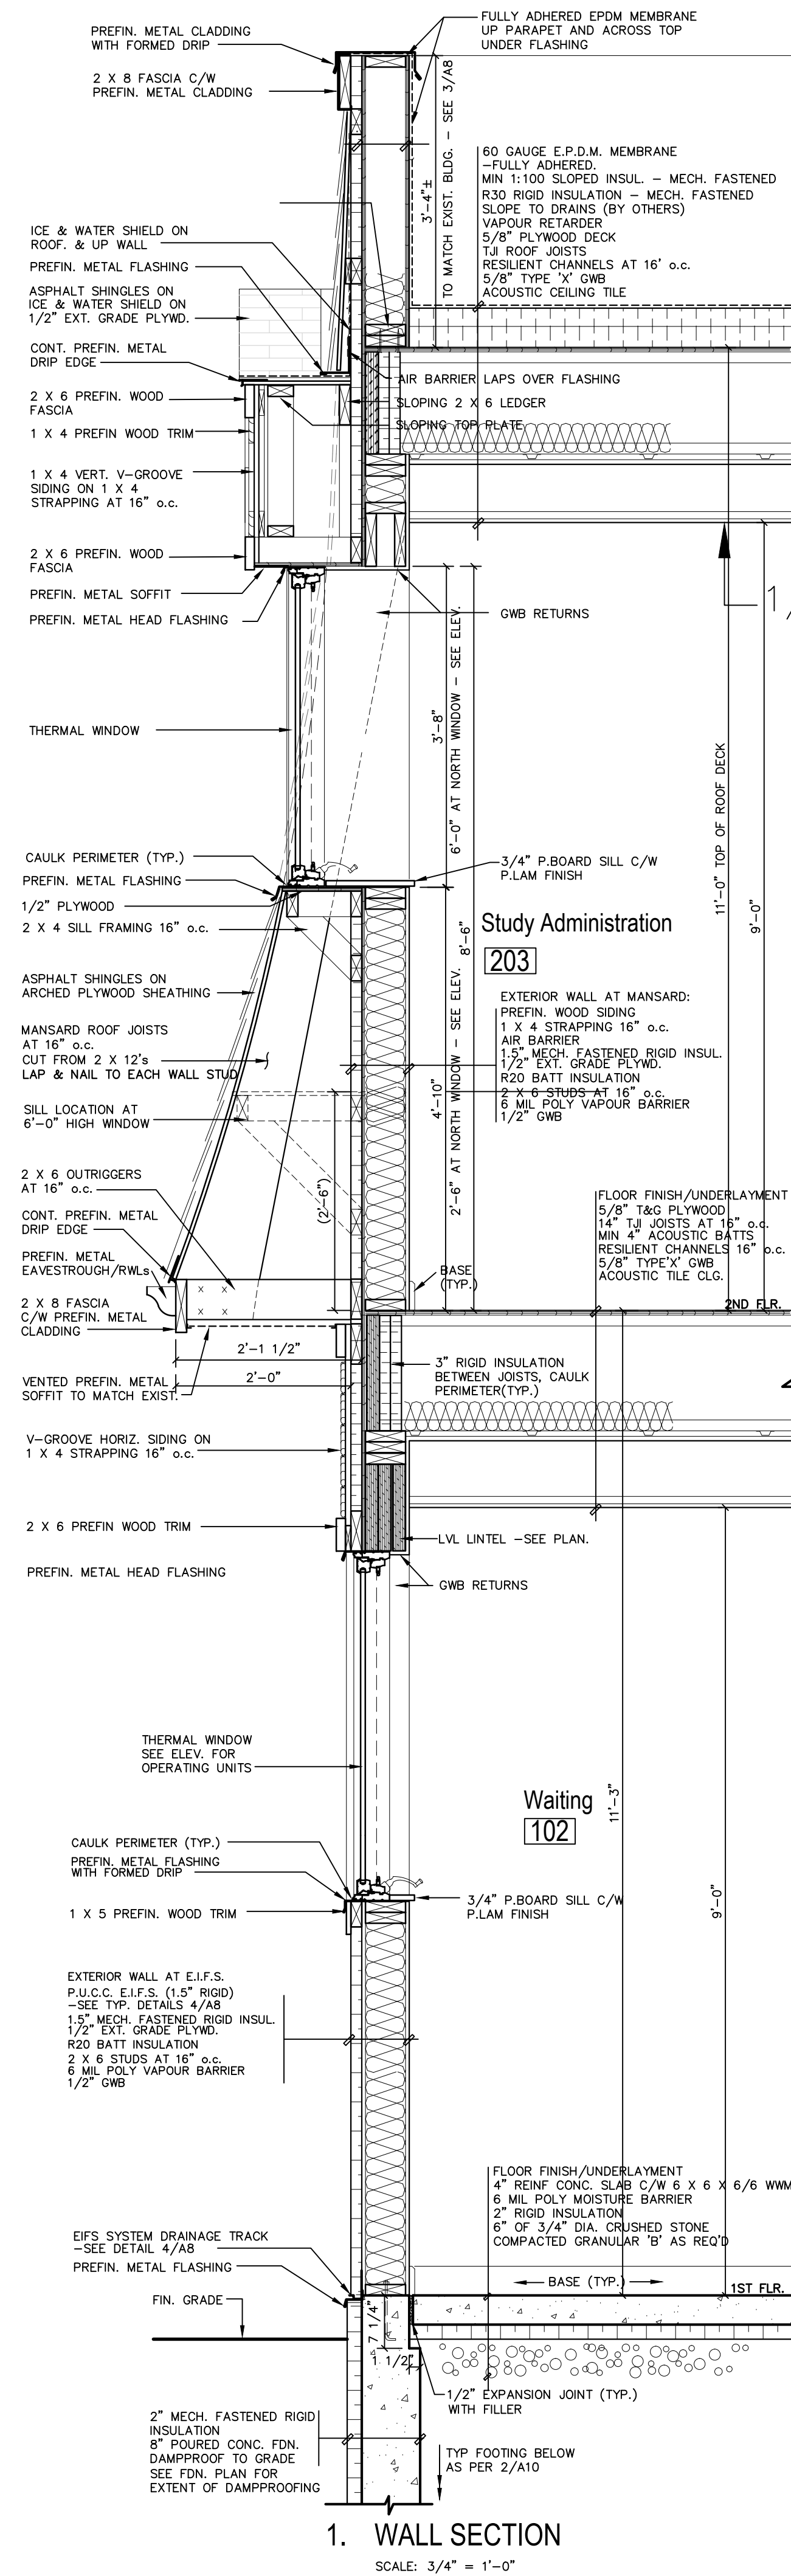


	ISSUED FOR PERMIT/TENDER	OCT. 7/15
No.	Issued / Revision	Date

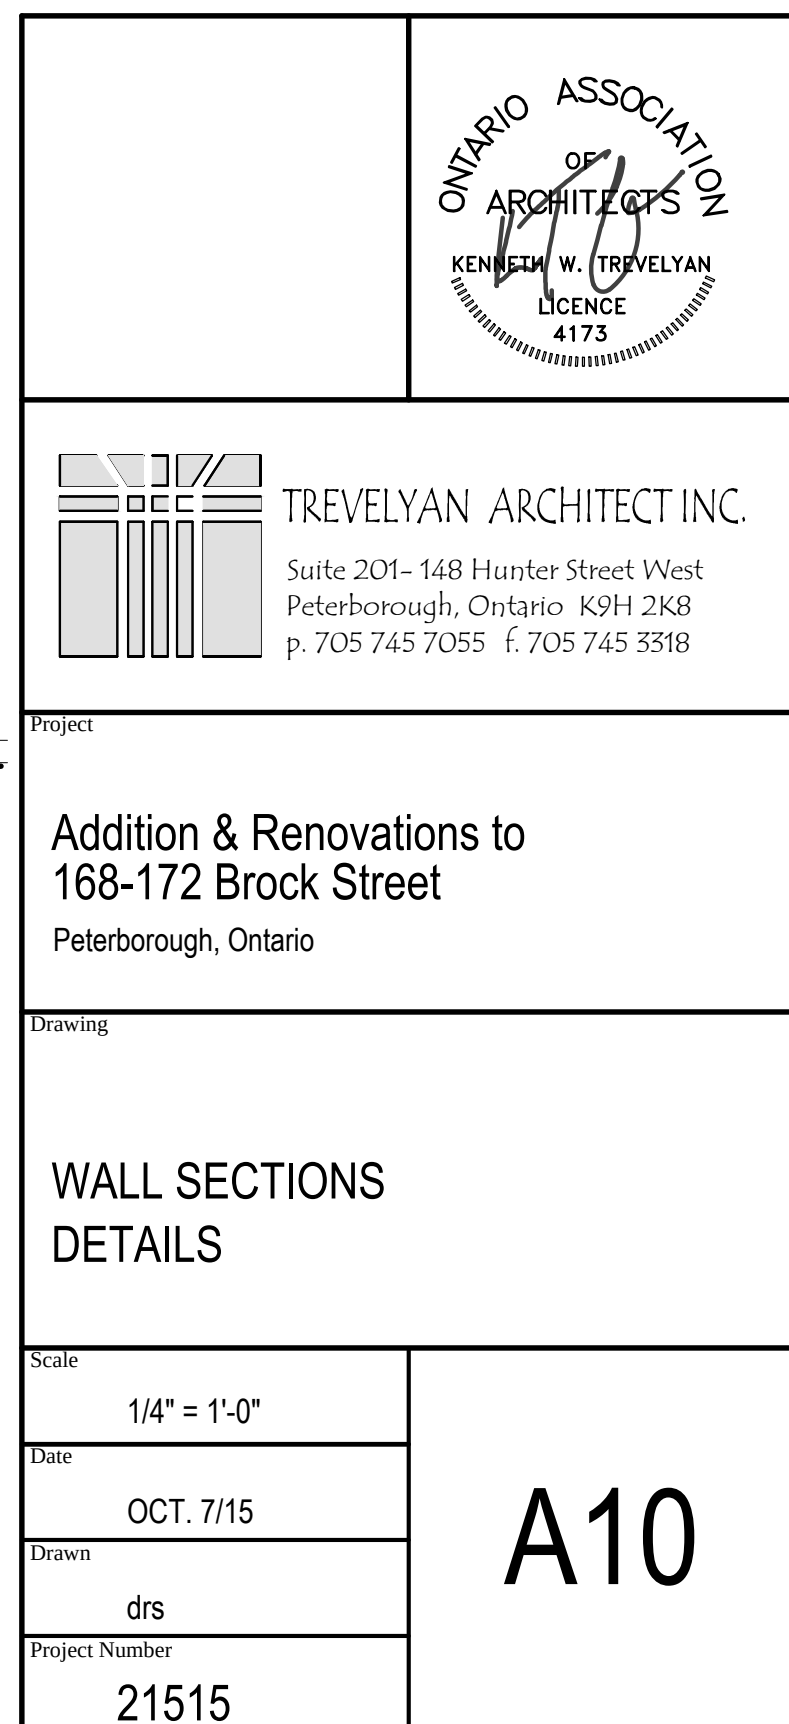


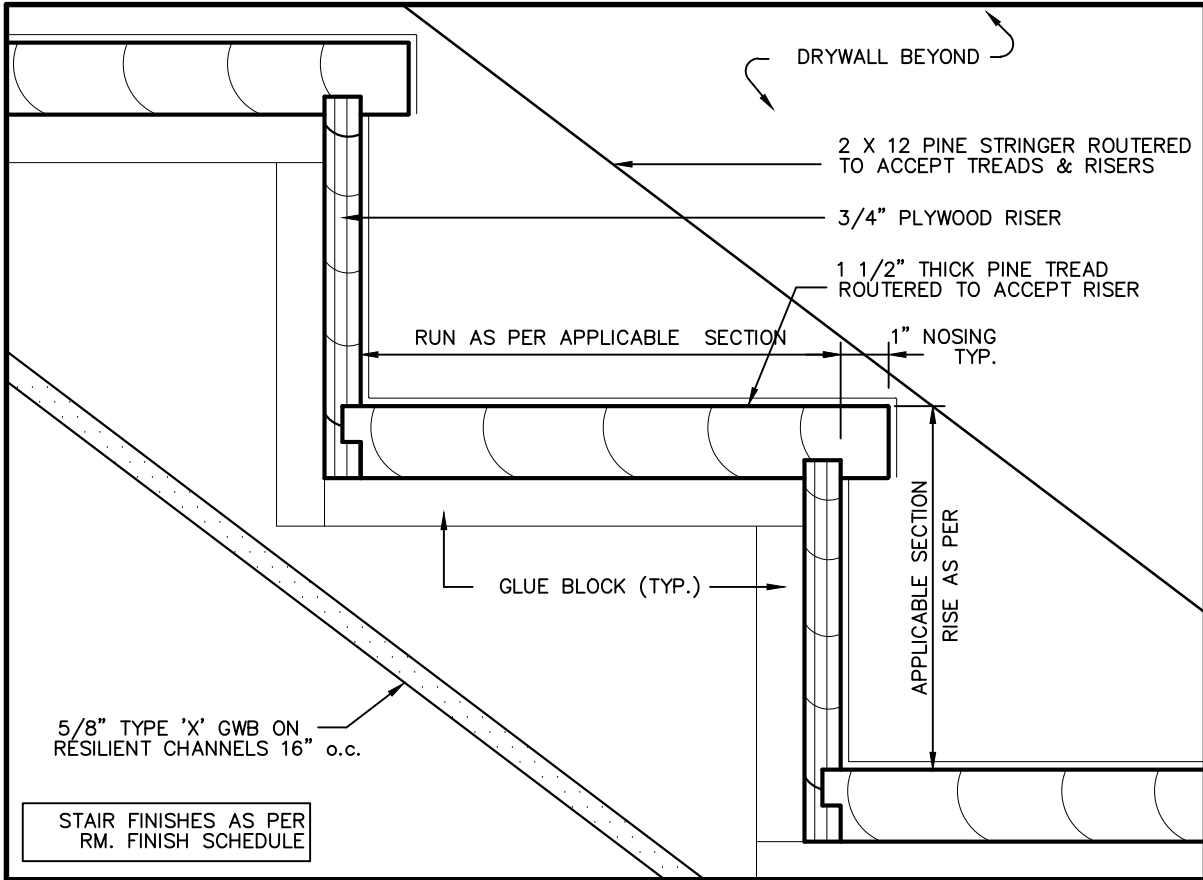

2. TYPICAL TREAD DETAIL
SCALE: 3" = 1'-0"

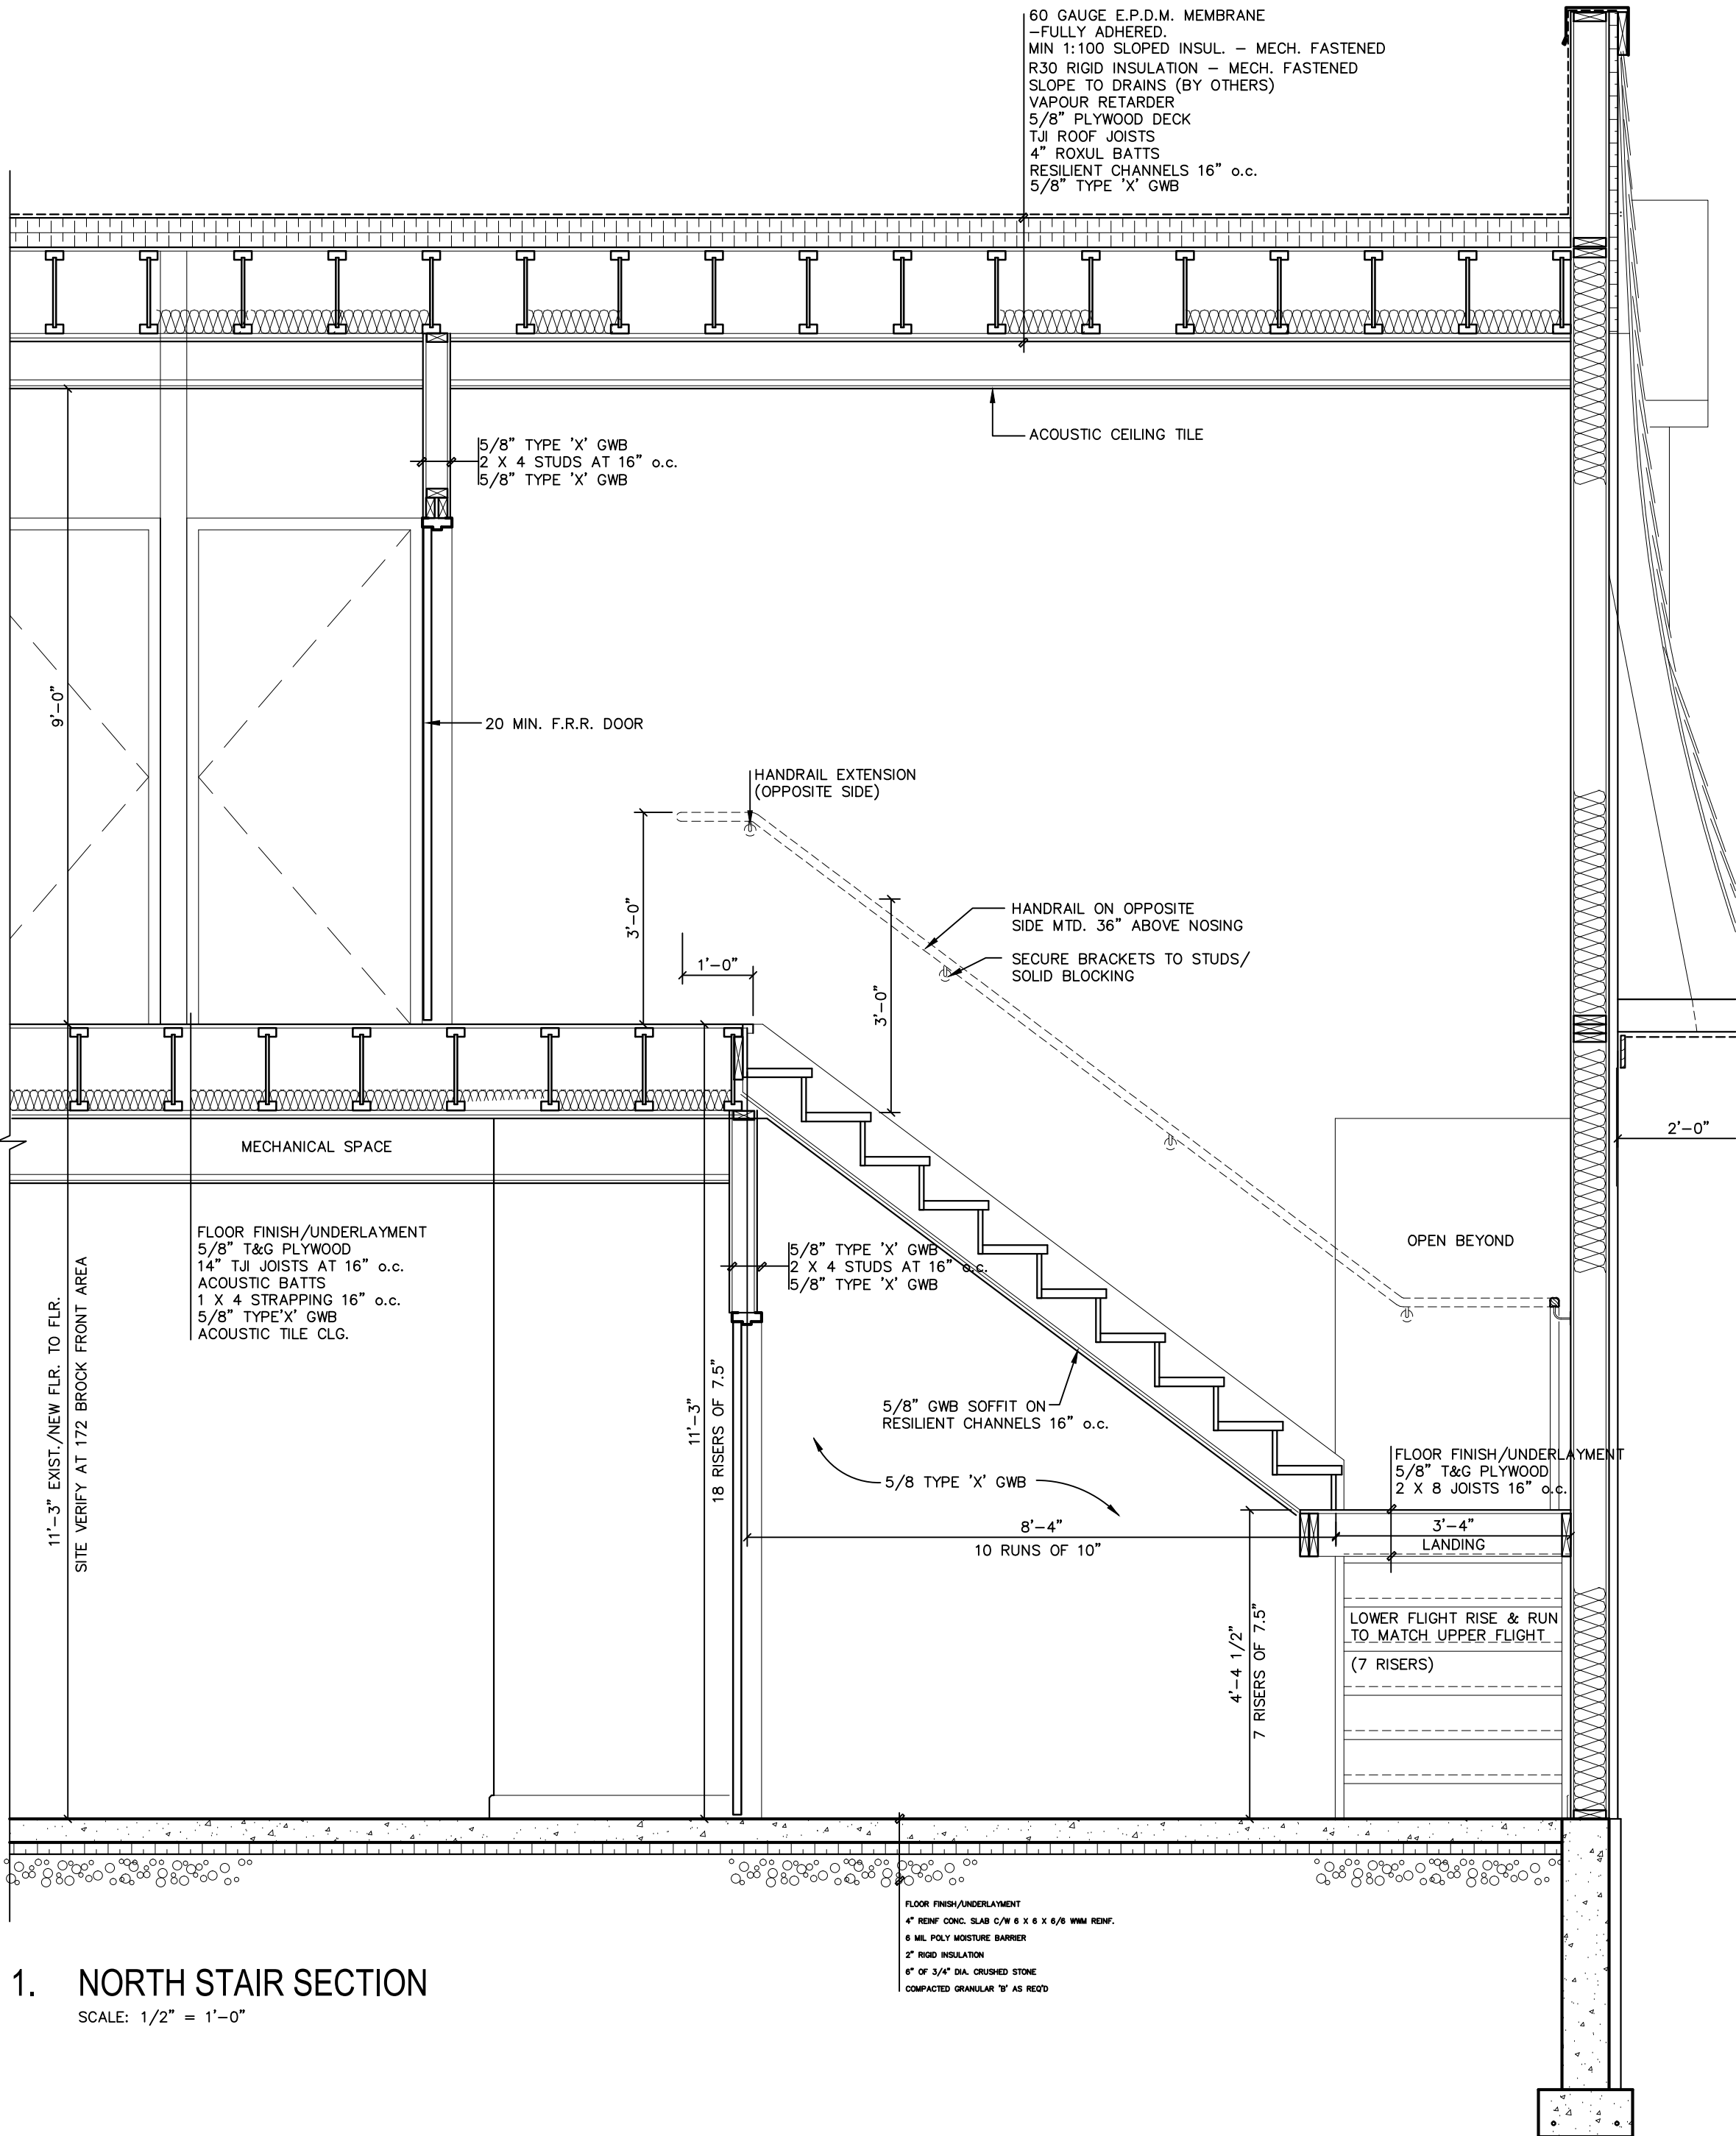


1. NORTH STAIR SECTION
SCALE: 1/2" = 1'-0"

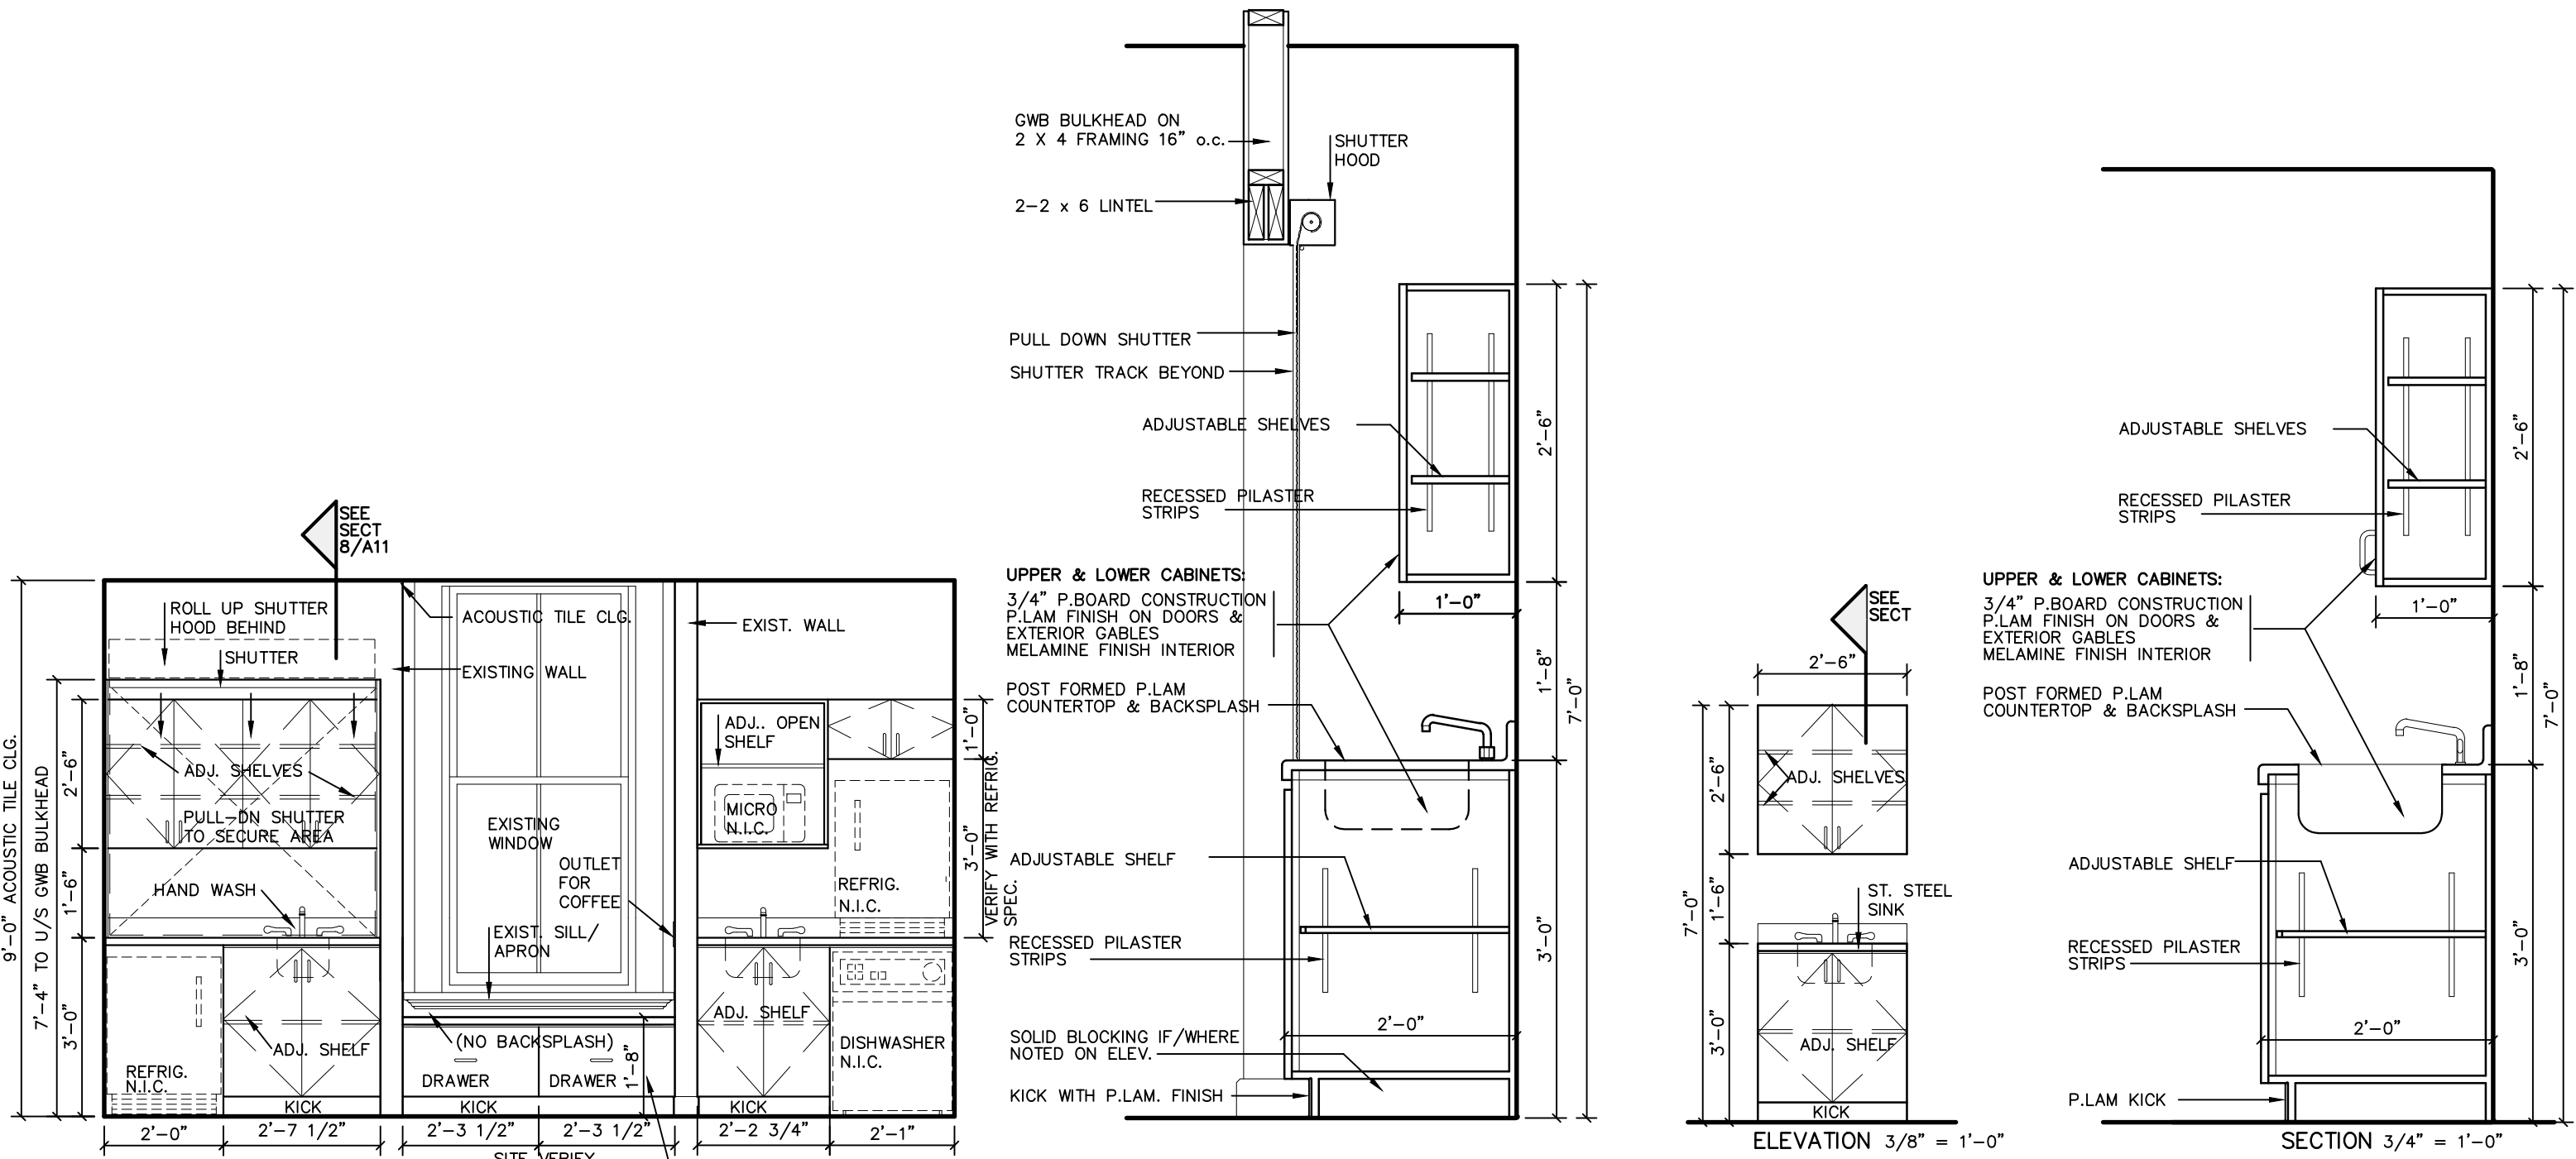

7. Infusion Support
SCALE: 3/8" = 1'-0"


8. Counter/Cabinet at Shutter
SCALE: 3/8" = 1'-0"

9. Counter/Cabinet at Physician 117
SCALE: AS NOTED

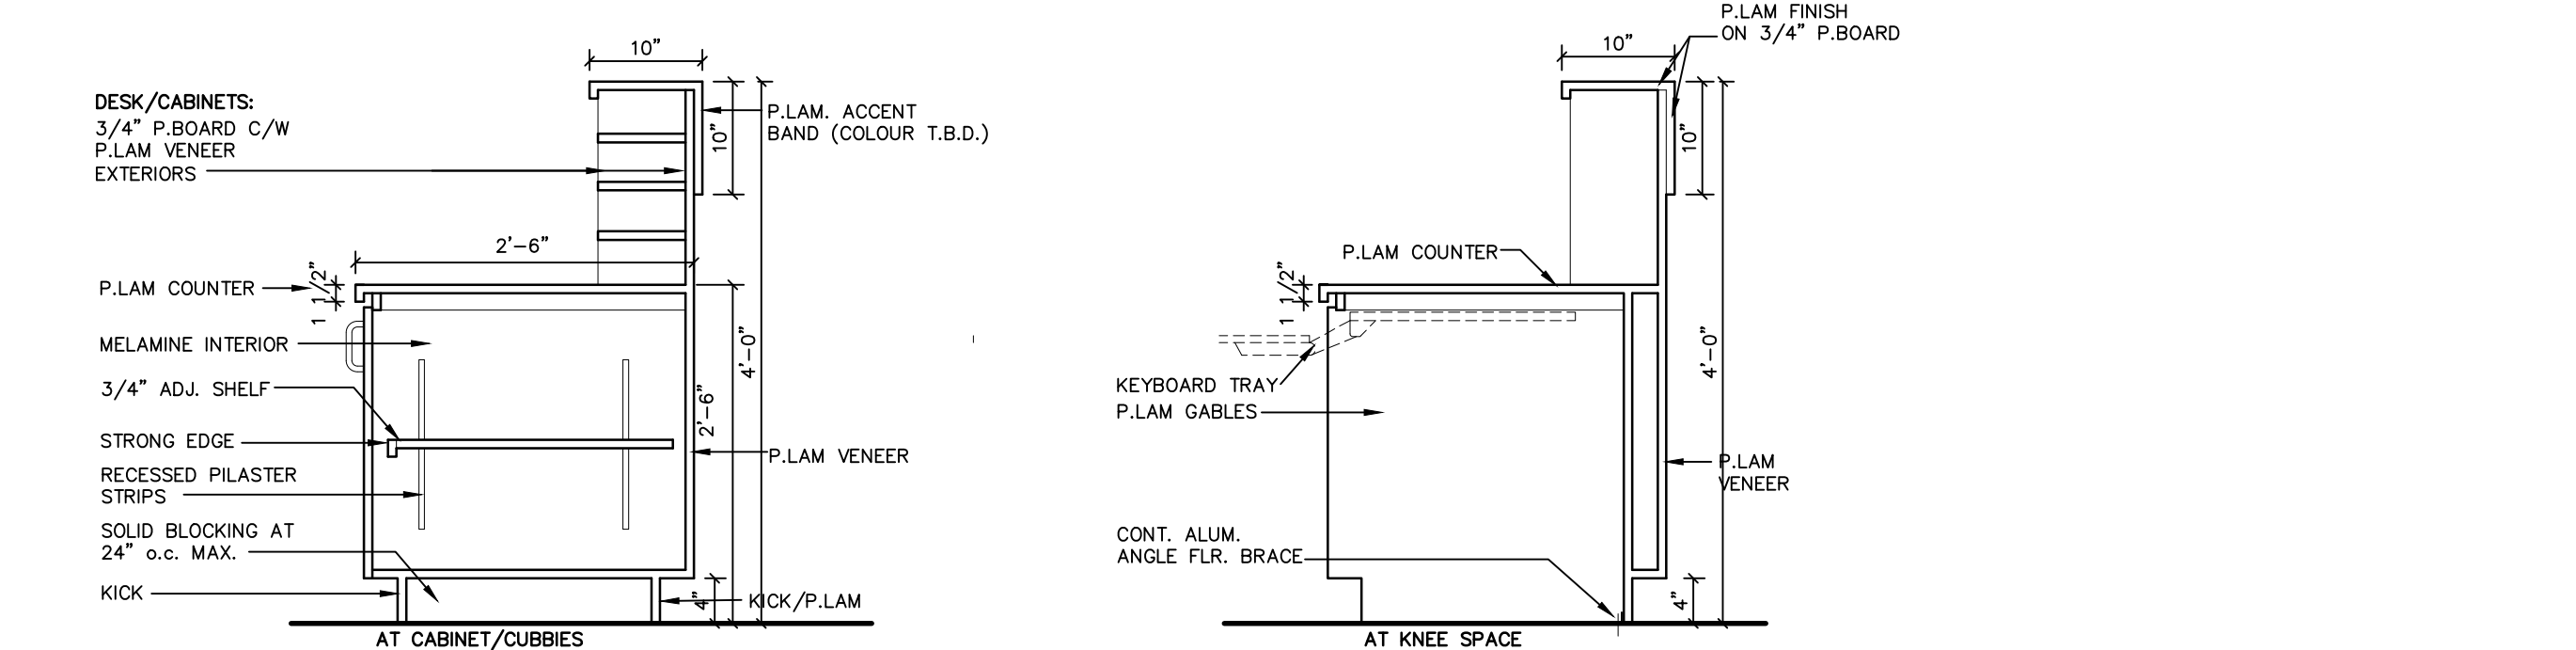


6. SECTIONS at Reception Counter
SCALE: 3/4" = 1'-0"

5. Reception 103
SCALE: 3/8" = 1'-0"

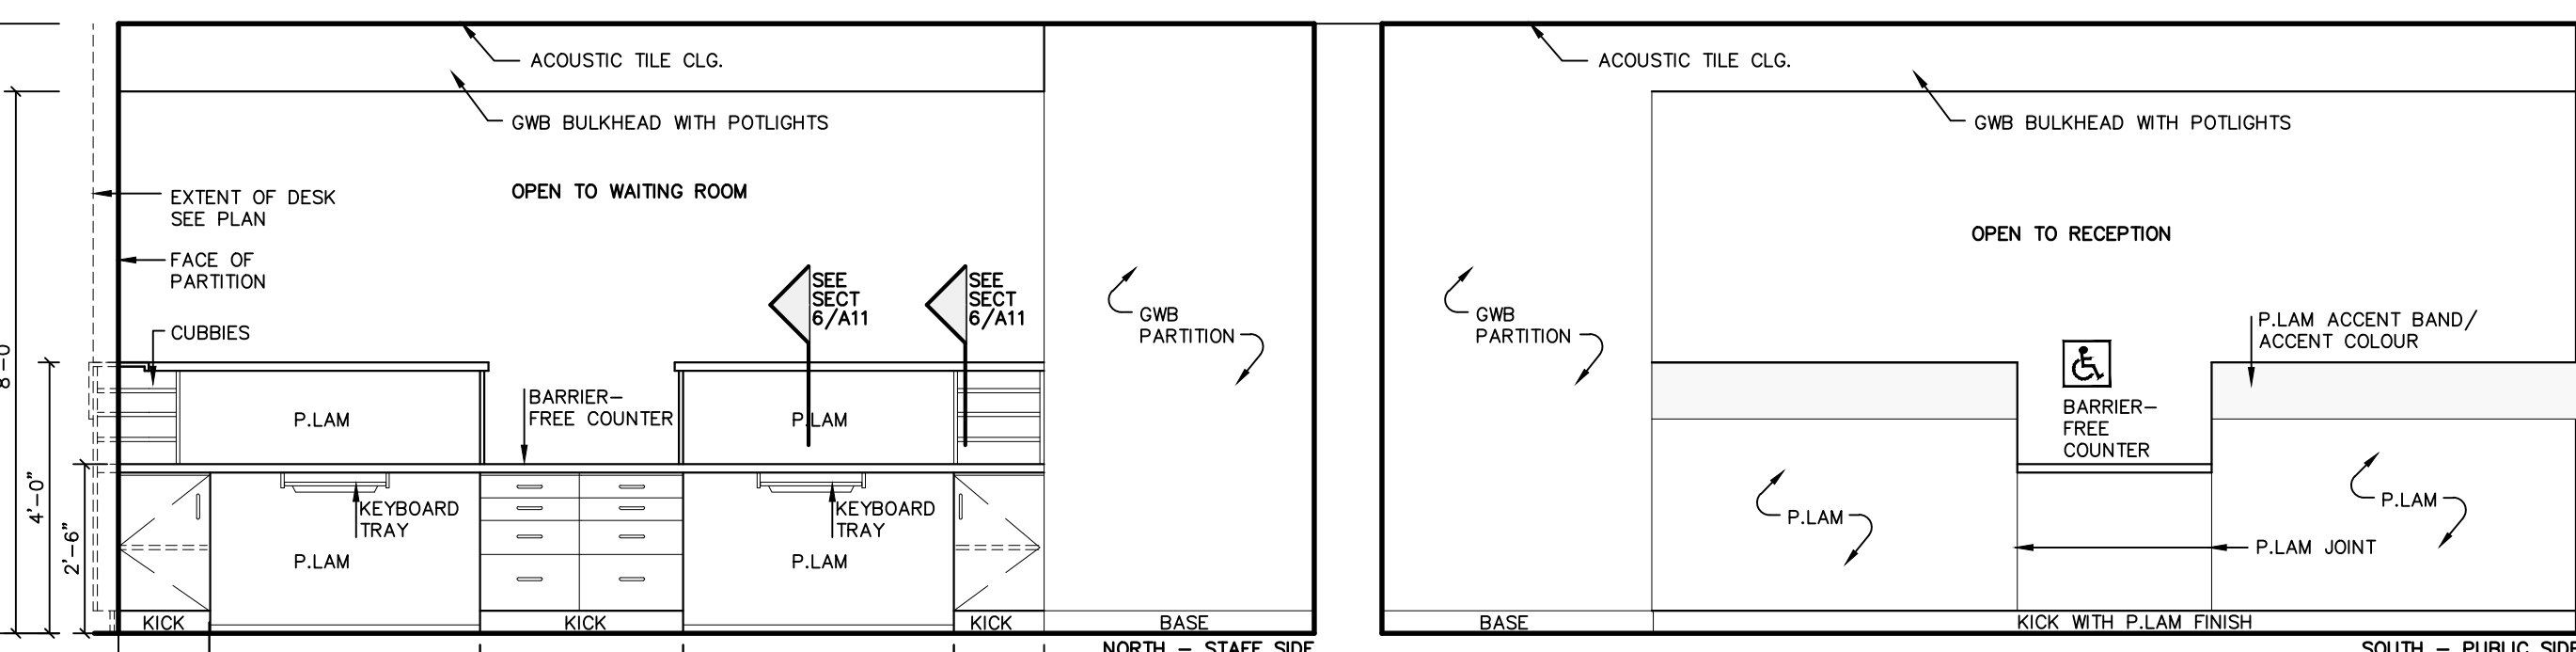

4. Reception 103
SCALE: 3/8" = 1'-0"


5. Reception 103
SCALE: 3/8" = 1'-0"

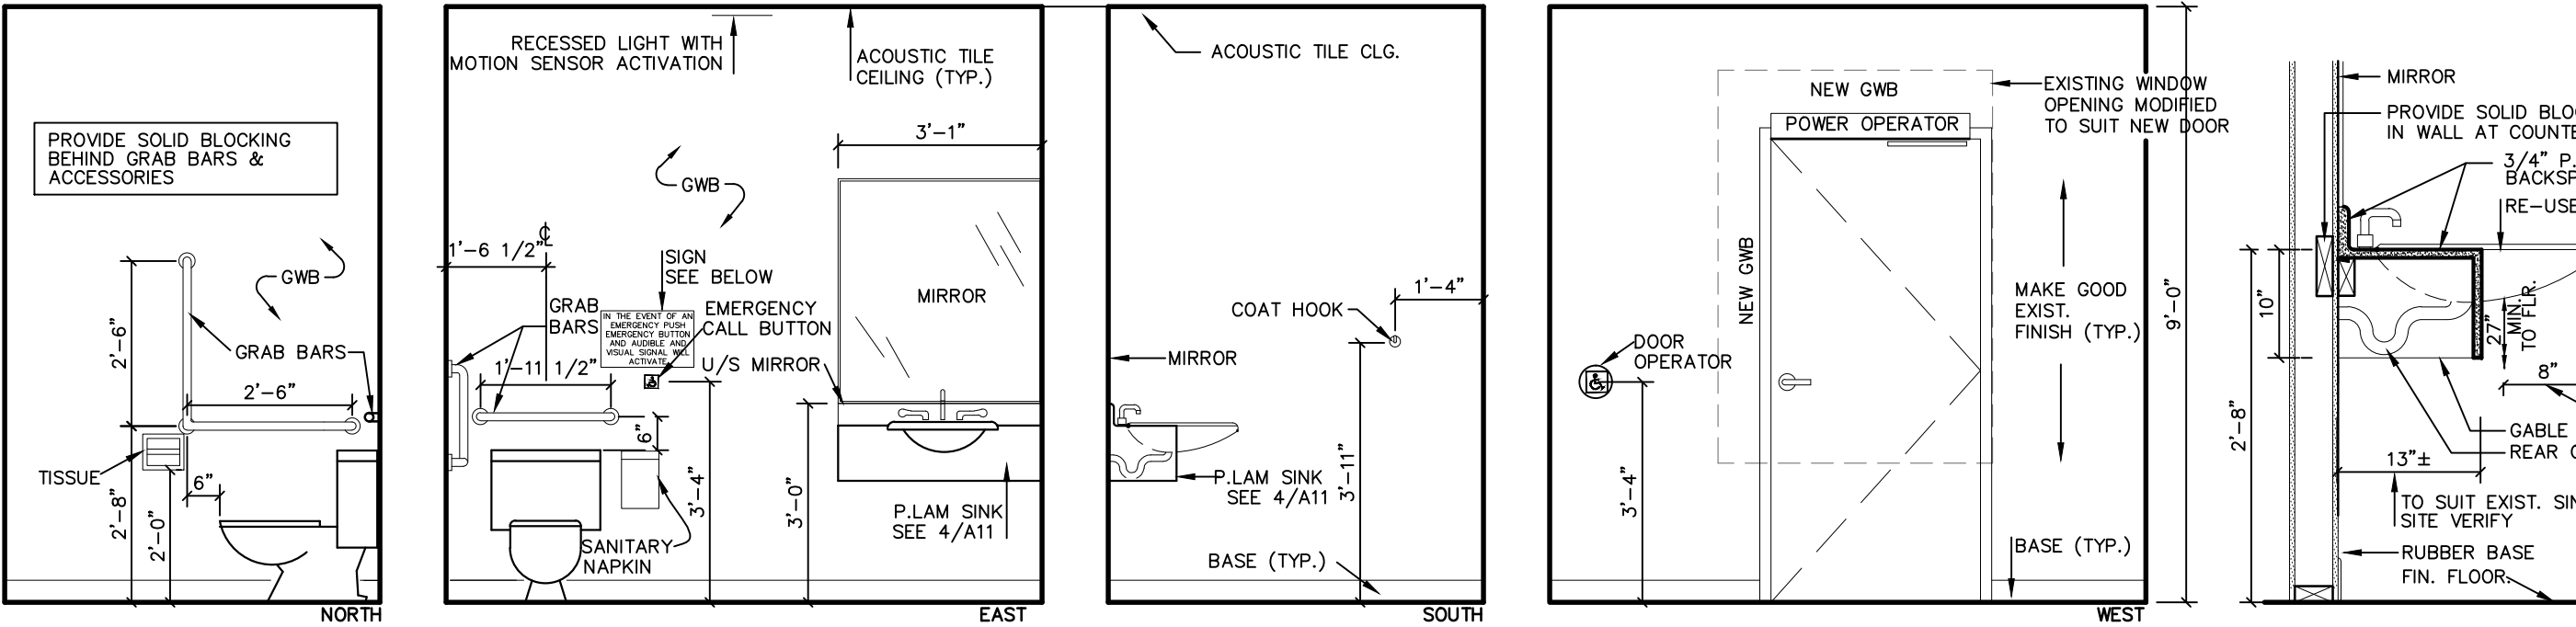

3. Barrier-Free Washroom 105
SCALE: 3/8" = 1'-0"

4. Barrier-Free Sink/Counter
SCALE: 3/4" = 1'-0"

ISSUED FOR PERMIT/TENDER	OCT. 7/15
No. Issued / Revision	Date

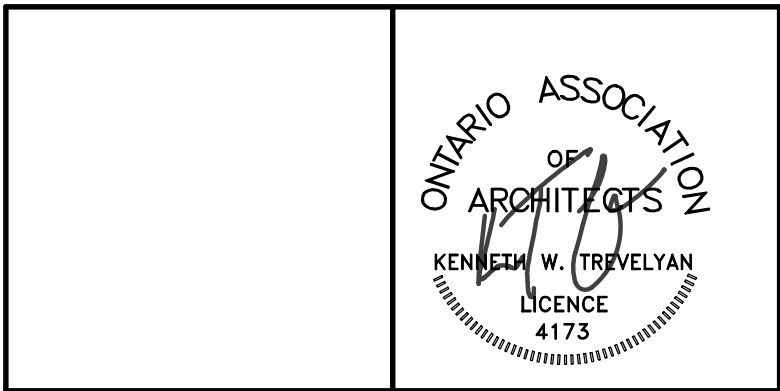


TREVELYAN ARCHITECT INC.
Suite 201-148 Hunter Street West
Peterborough, Ontario K9H 2K8
p. 705 745 7055 f. 705 745 3318


Project
**Addition & Renovations to
168-172 Brock Street**
Peterborough, Ontario

Drawing
**STAIR SECTION
INTERIOR ELEVATIONS**


Scale 1/4" = 1'-0"	A11
Date OCT. 7/15	
Drawn drs	
Project Number 21515	

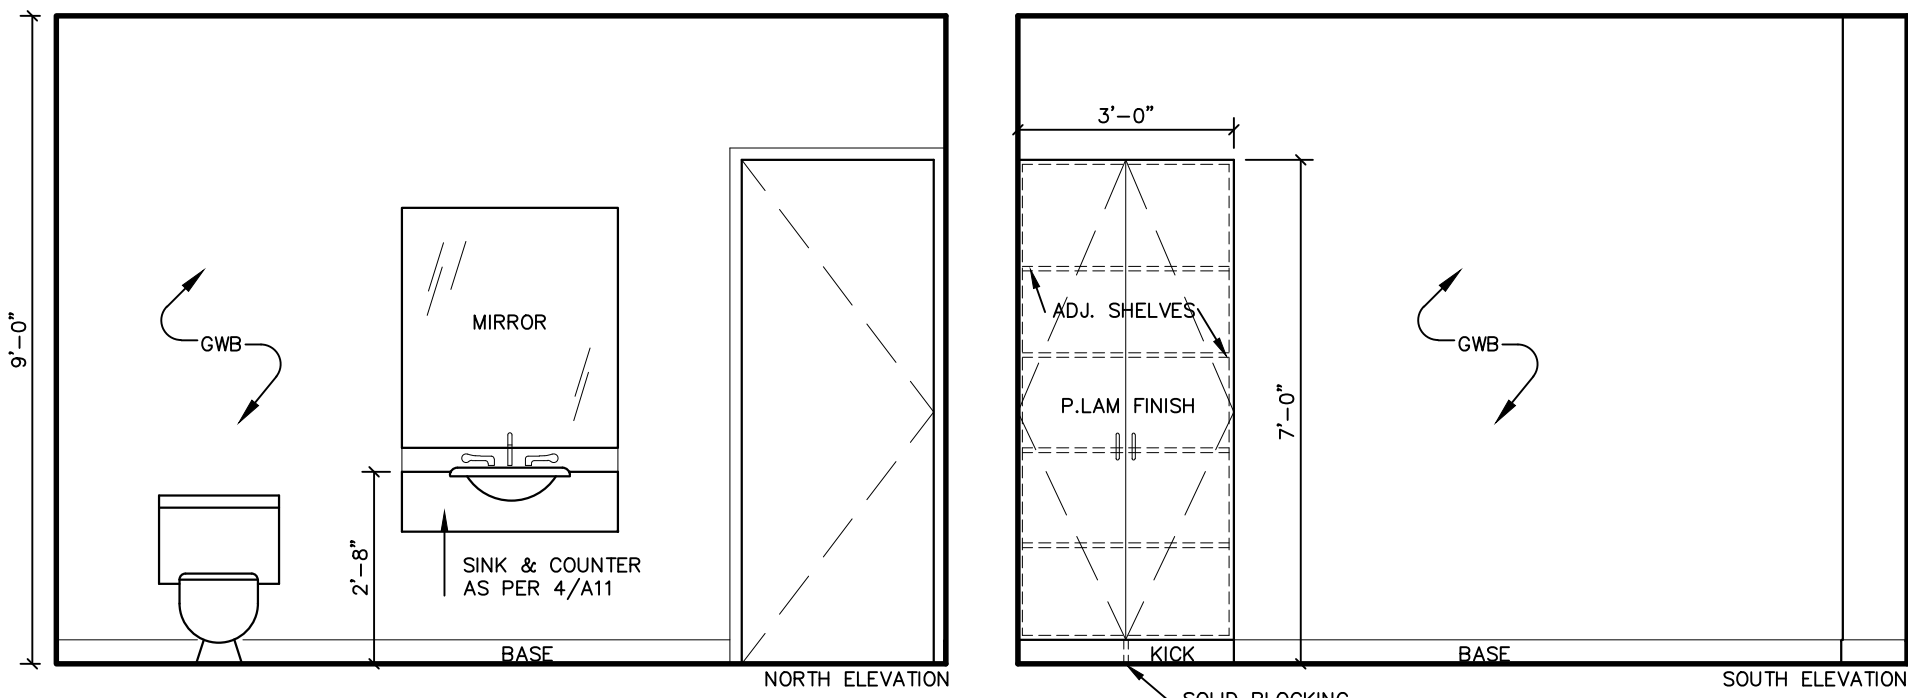


8. Staff Washroom 206
SCALE: 3/8" = 1'-0"

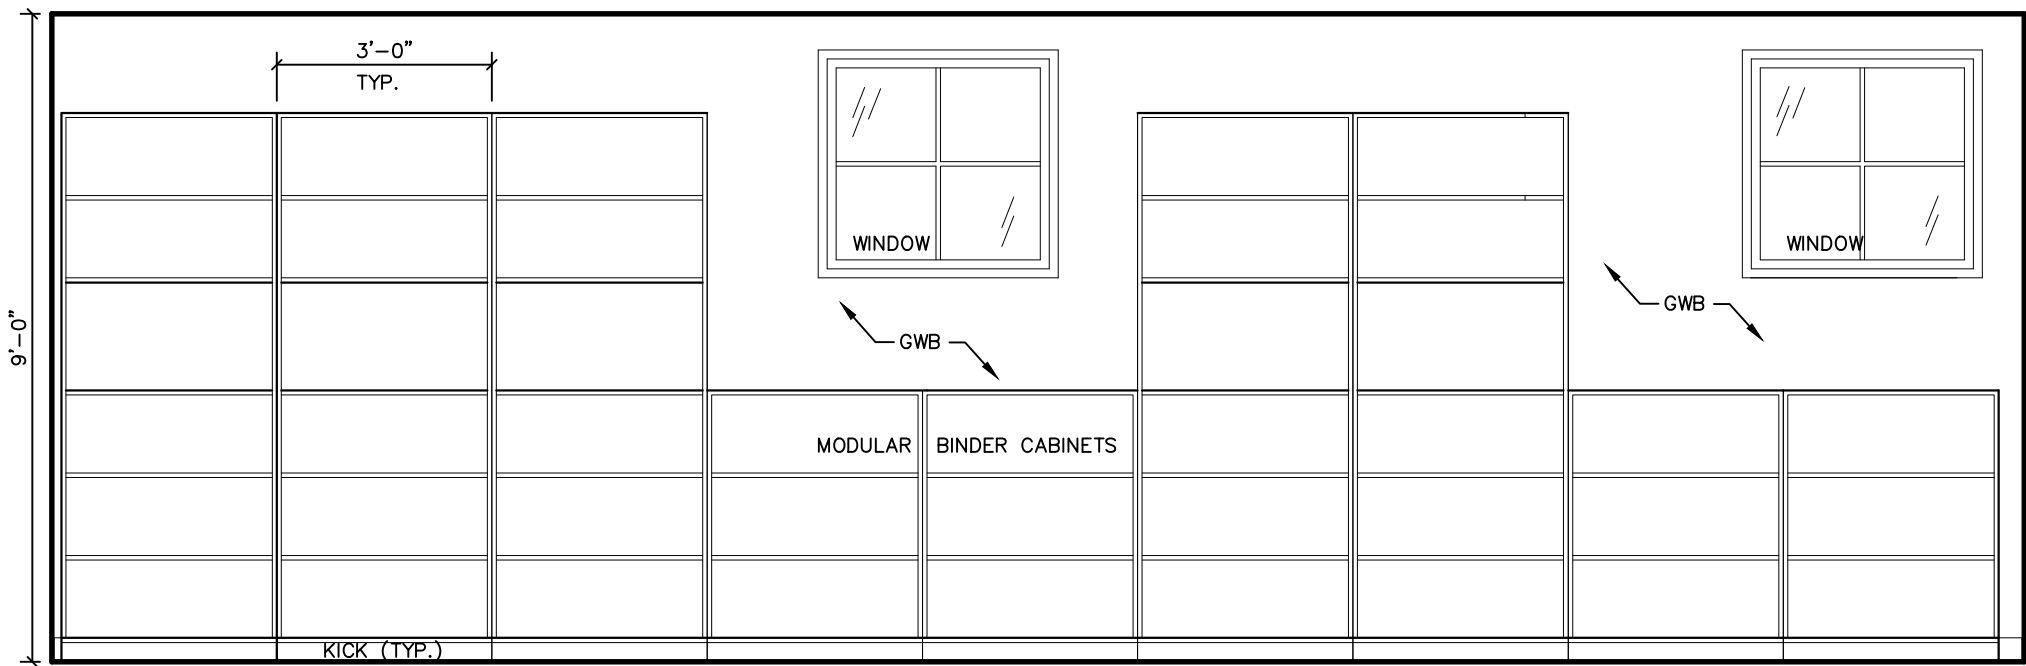


5. Study Administration 203
SCALE: 3/8" = 1'-0"

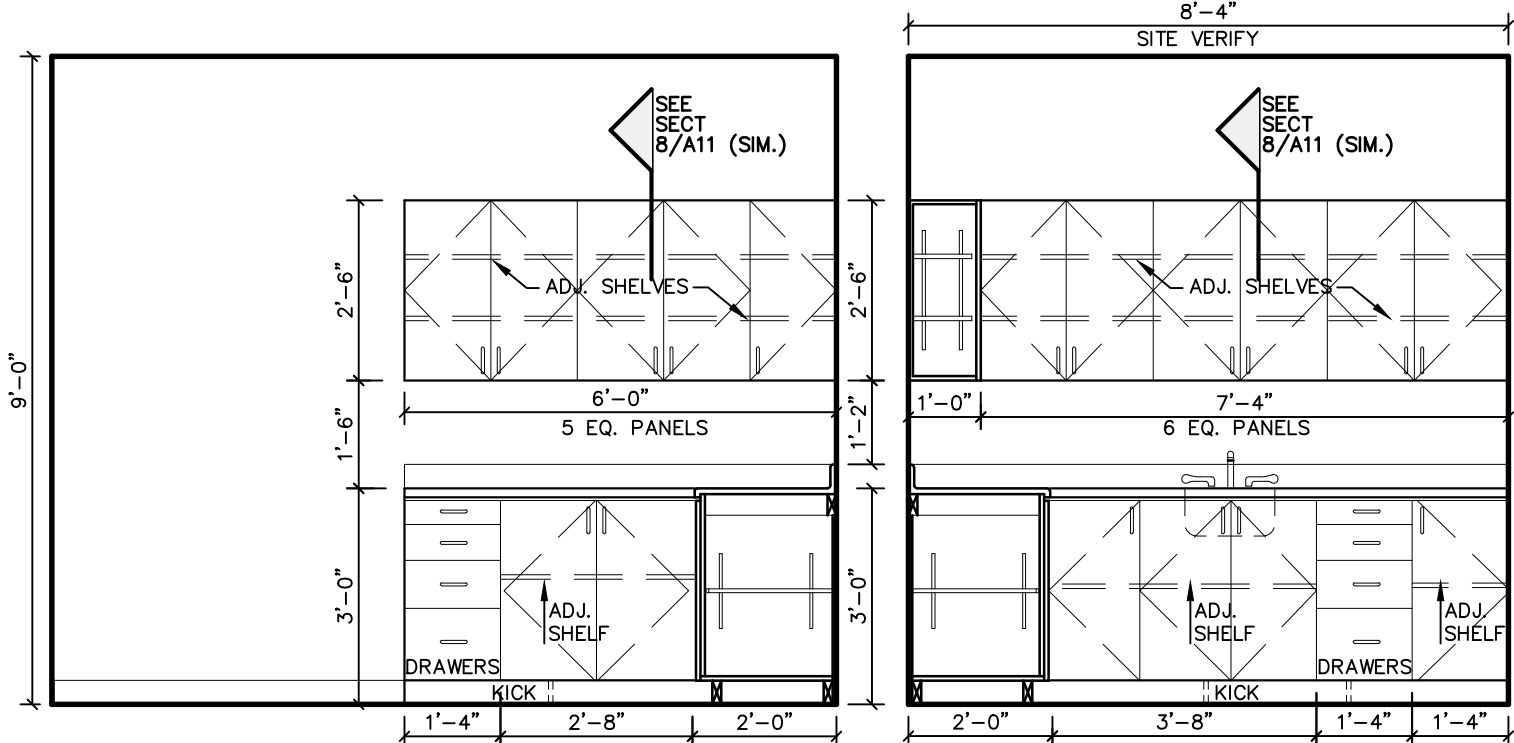


1. Lab 118
SCALE: 3/8" = 1'-0"

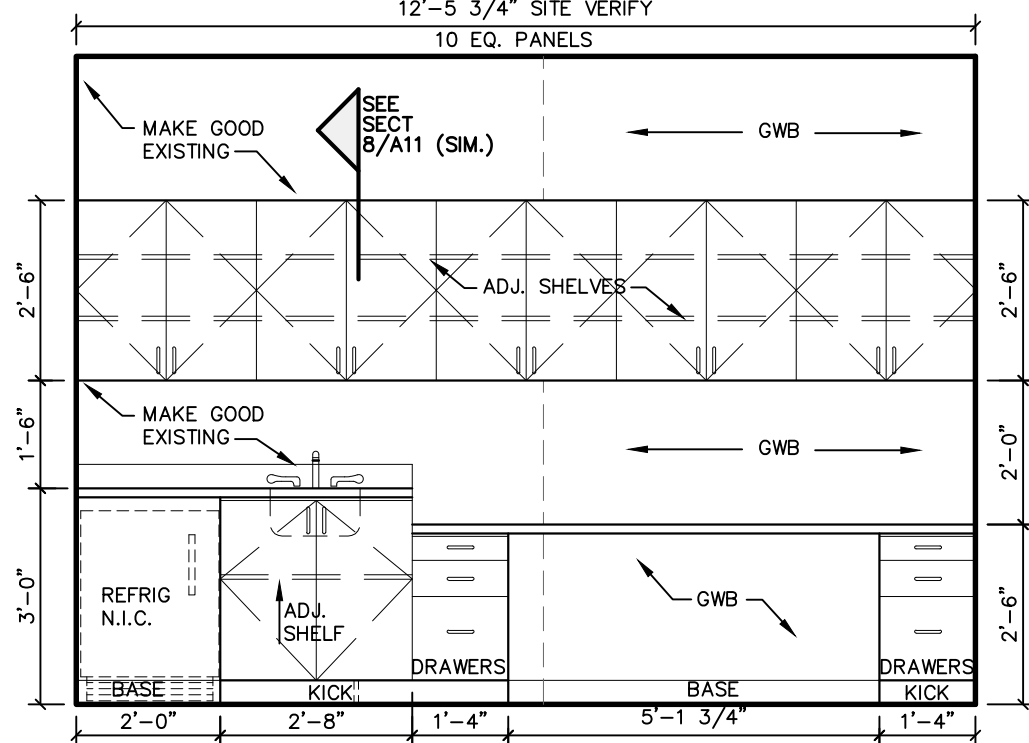


2. Work Station 123
SCALE: 3/8" = 1'-0"

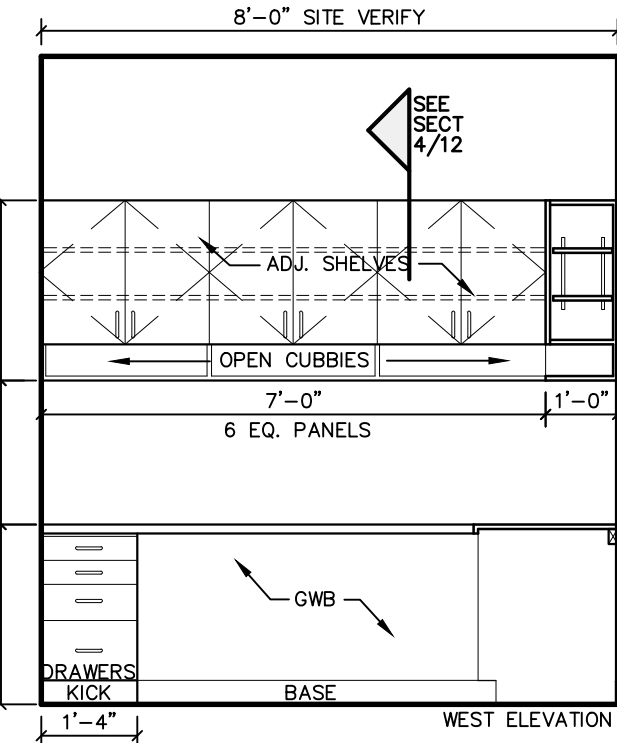


3. Monitors 202
SCALE: 3/8" = 1'-0"

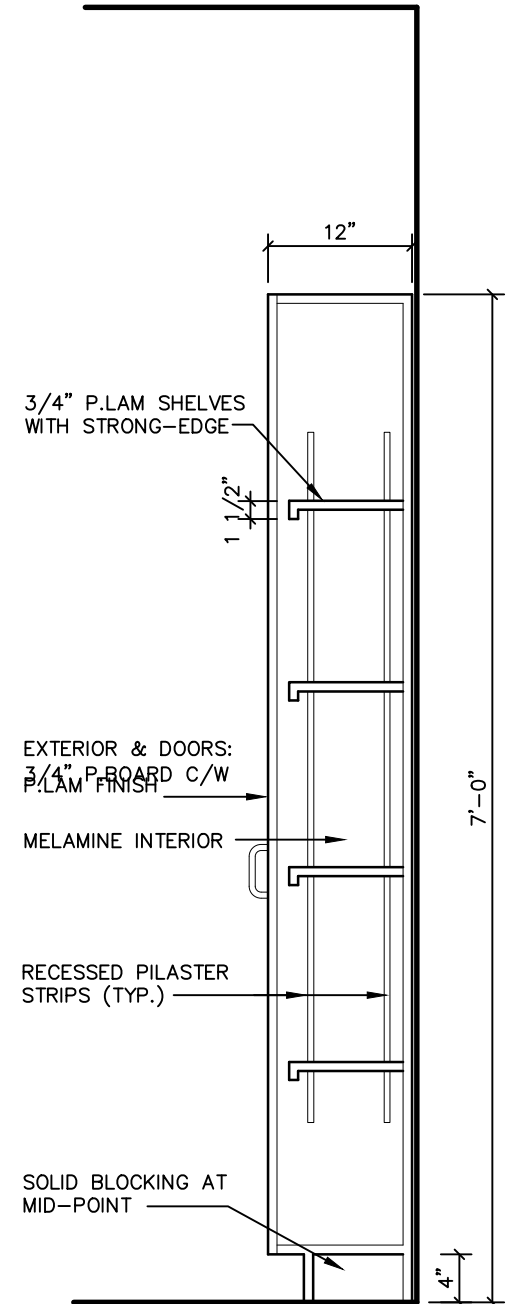


9. Supply Cabinet
SCALE: 3/4" = 1'-0"

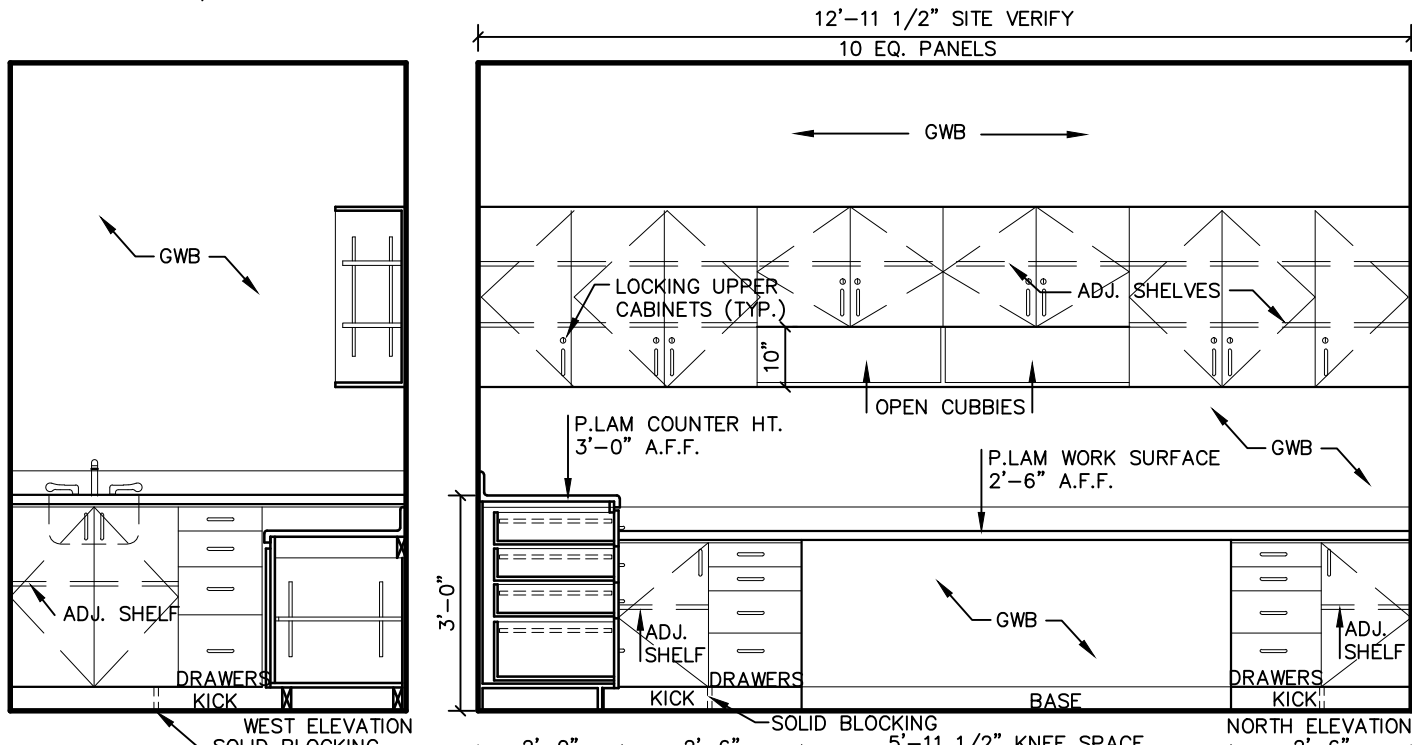

10. Pharmacy Mixing 207
SCALE: 3/8" = 1'-0"

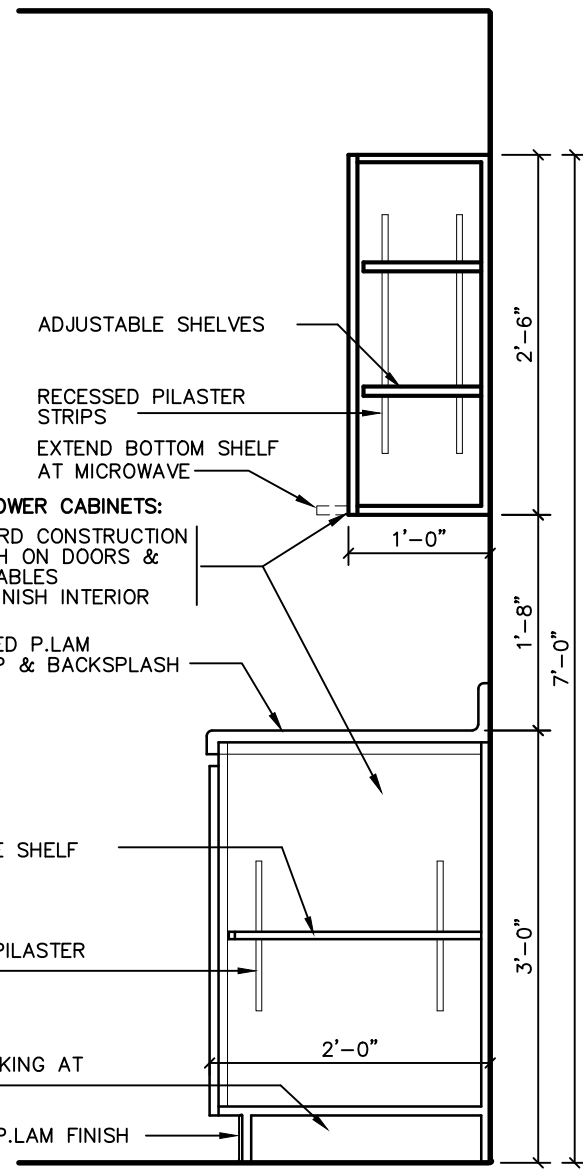


12. Kitchen 208 (APARTMENT 203)
SCALE: 3/8" = 1'-0"

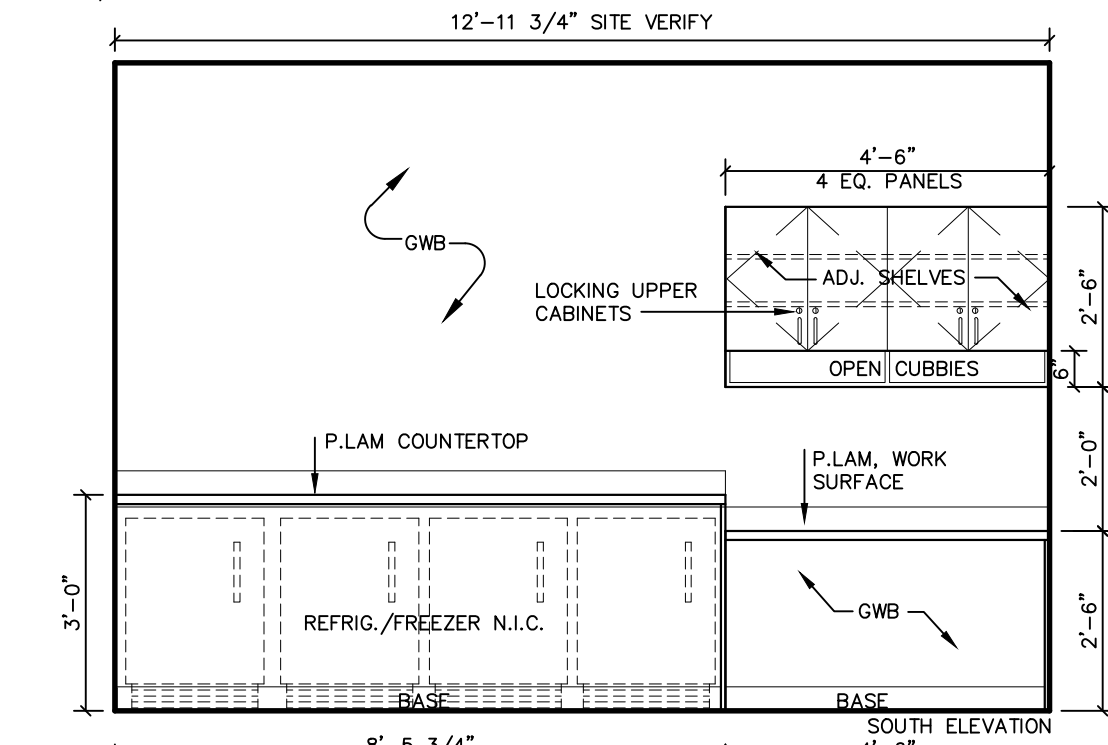


13. Kitchen Counter/Cupboards
SCALE: 3/4" = 1'-0"

11. Pharmacy Mixing 207
SCALE: 3/8" = 1'-0"

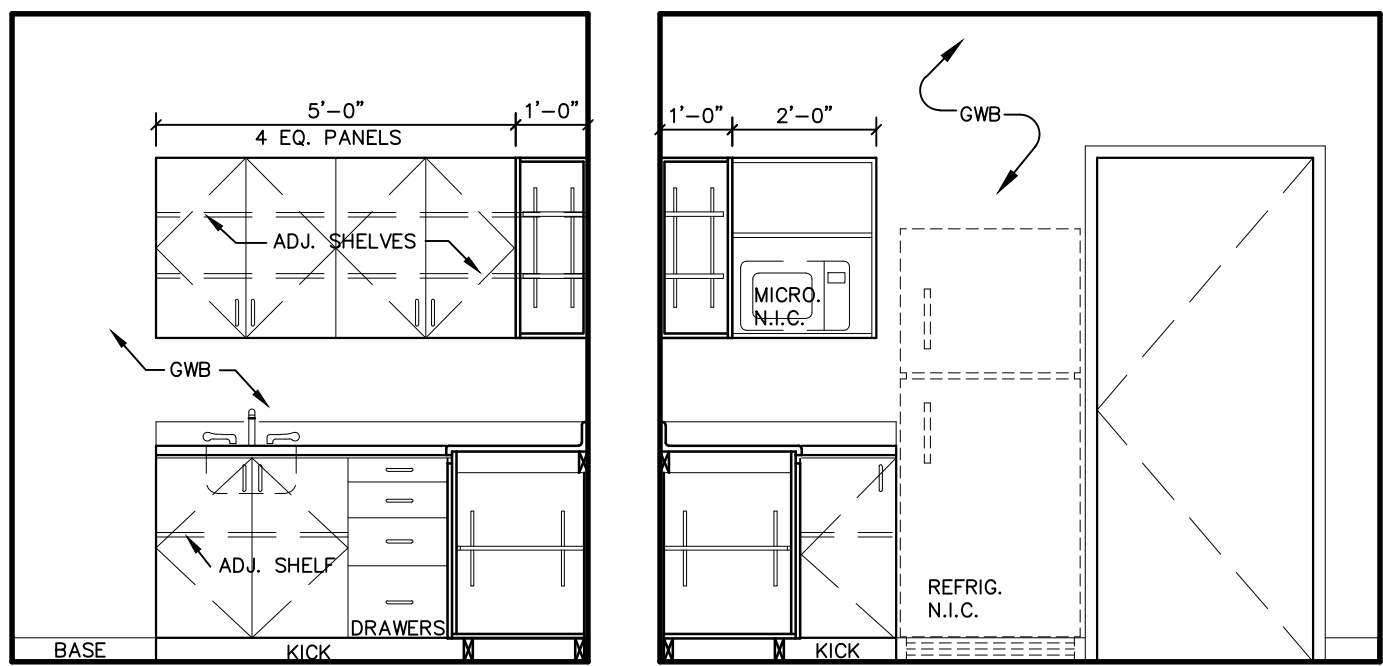


7. Staff Room 205
SCALE: 3/8" = 1'-0"

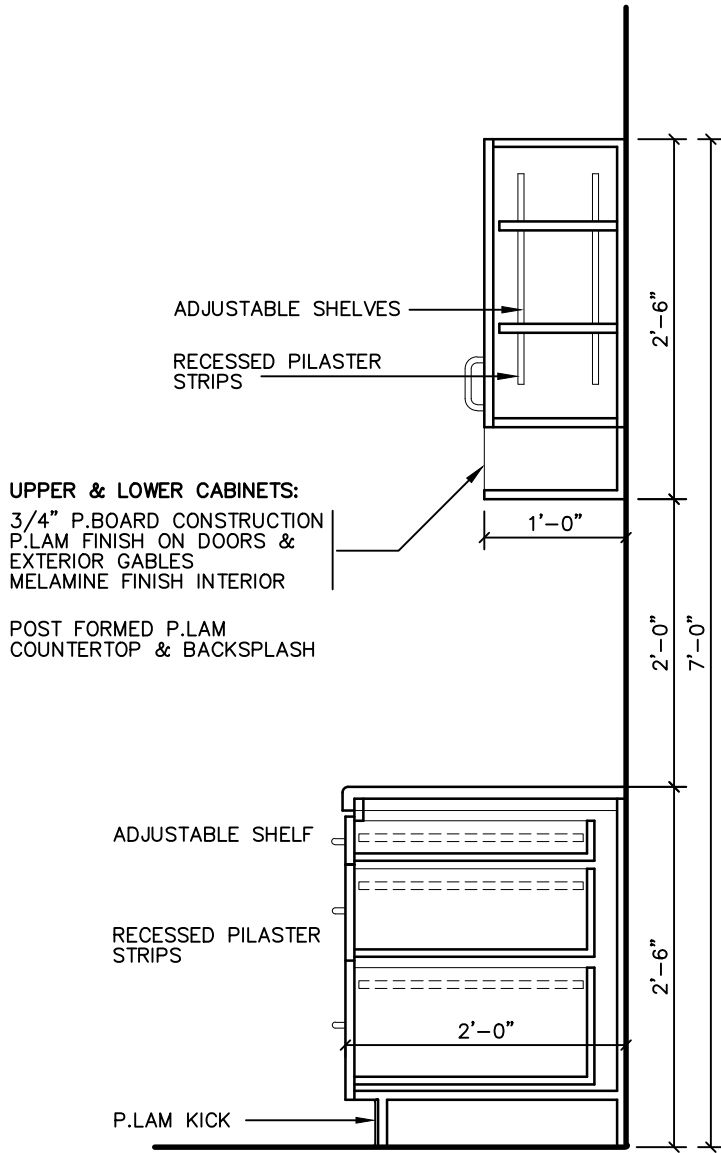

4. Section at Monitors 202
SCALE: 3/4" = 1'-0"

No.	Issued / Revision	Date

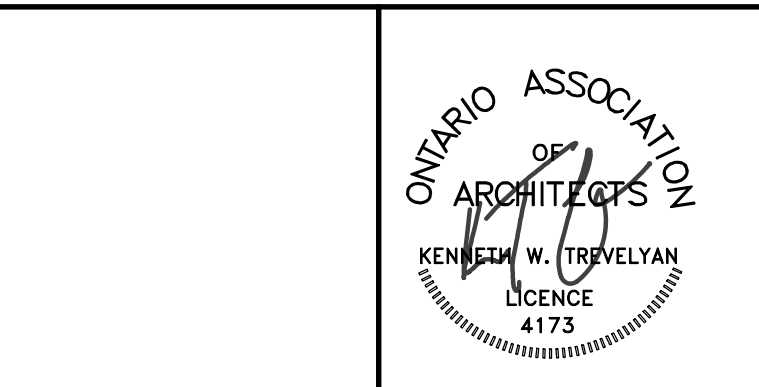

Project
**Addition & Renovations to
168-172 Brock Street**
Peterborough, Ontario

Drawing
INTERIOR ELEVATIONS

Scale	As Noted	A12
Date	OCT. 7/15	
Drawn	drs	
Project Number	21515	