




aside architects
148 Hunter Street W.
Suite 201
Peterborough, ON.
K9H2K8
p 705.812.2451

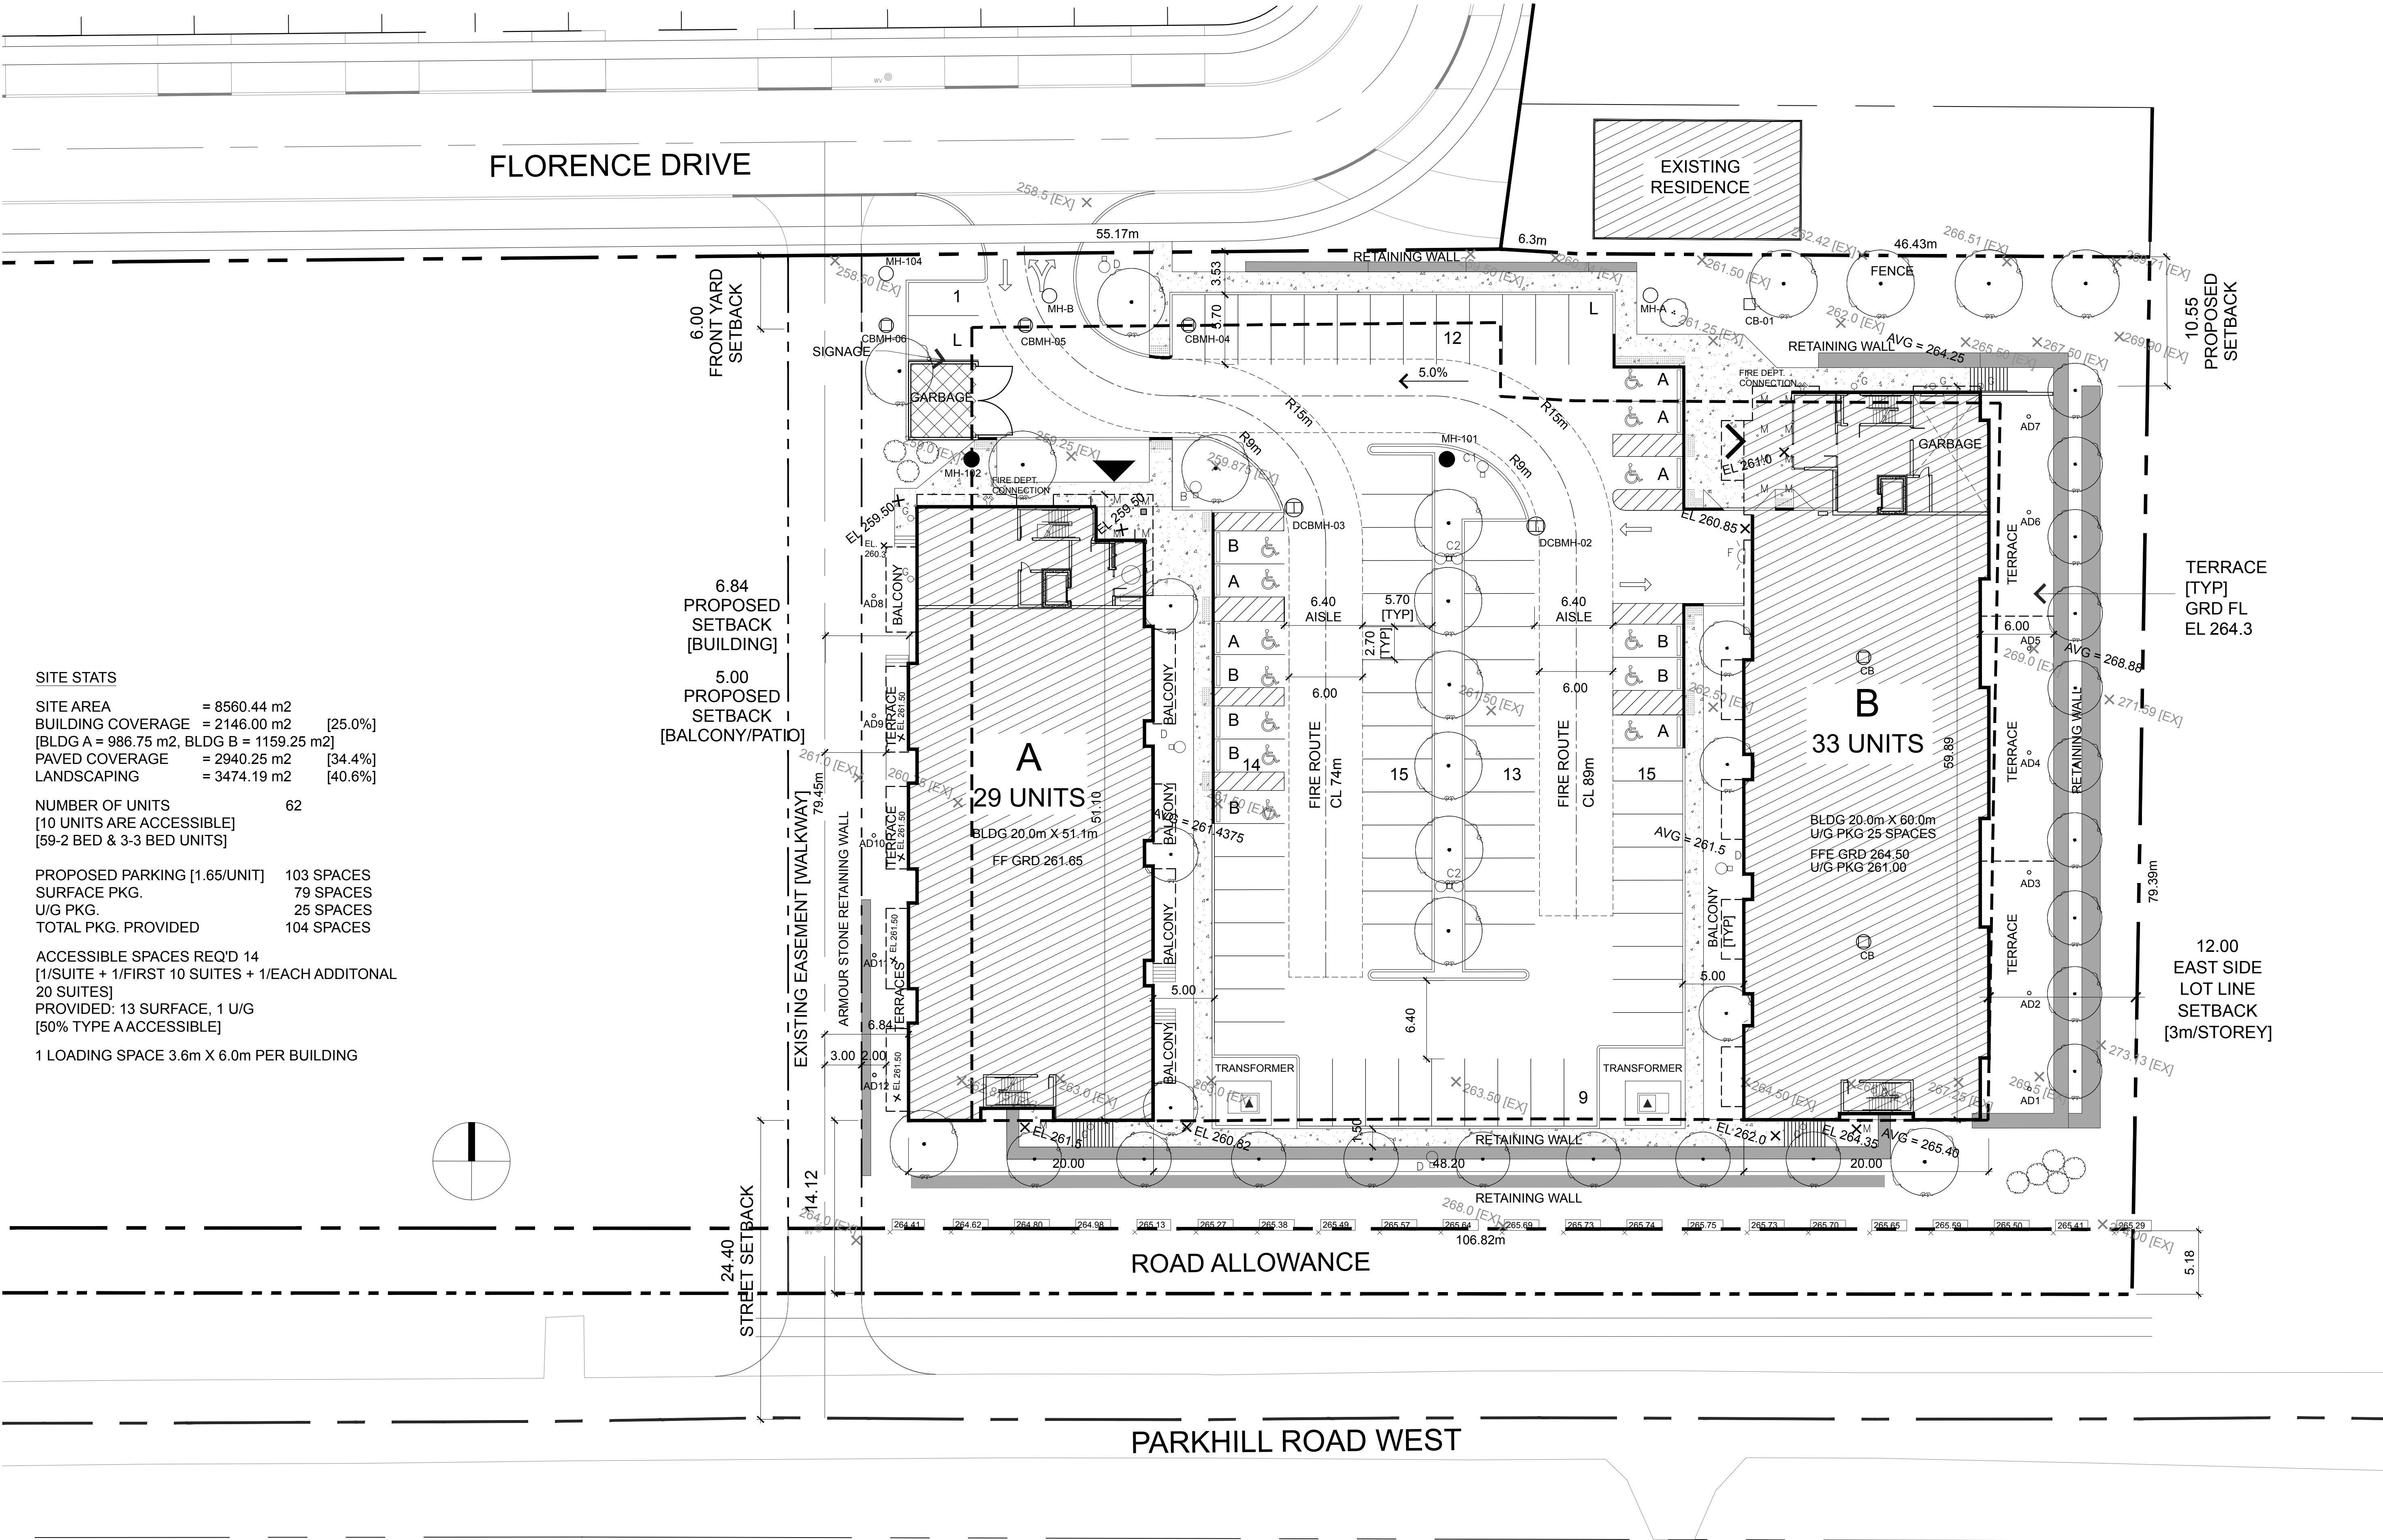

All drawings are the property of the designer/ client and may not be reproduced without permission. Contractor shall check and verify all dimensions on site and report all errors, omissions or discrepancies. This drawing must not be scaled.

mm/dd/yy	description
1	06.07.16 PLANNING MEETING
2	06.14.16 REVISION
3	06.24.16 REVISION
4	07.07.16 MINOR VARIANCE
5	07.11.16 LOWERED BLDG A
6	10.03.16 SITE PLAN APPROVAL
7	
8	
8	
9	

SCALE 1:200

PROPOSED SITE PLAN
MINOR VARIANCE

PARKVIEW HOMES DEVELOPMENT
340 FLORENCE DRIVE
PETERBOROUGH, ON.

a 1.0