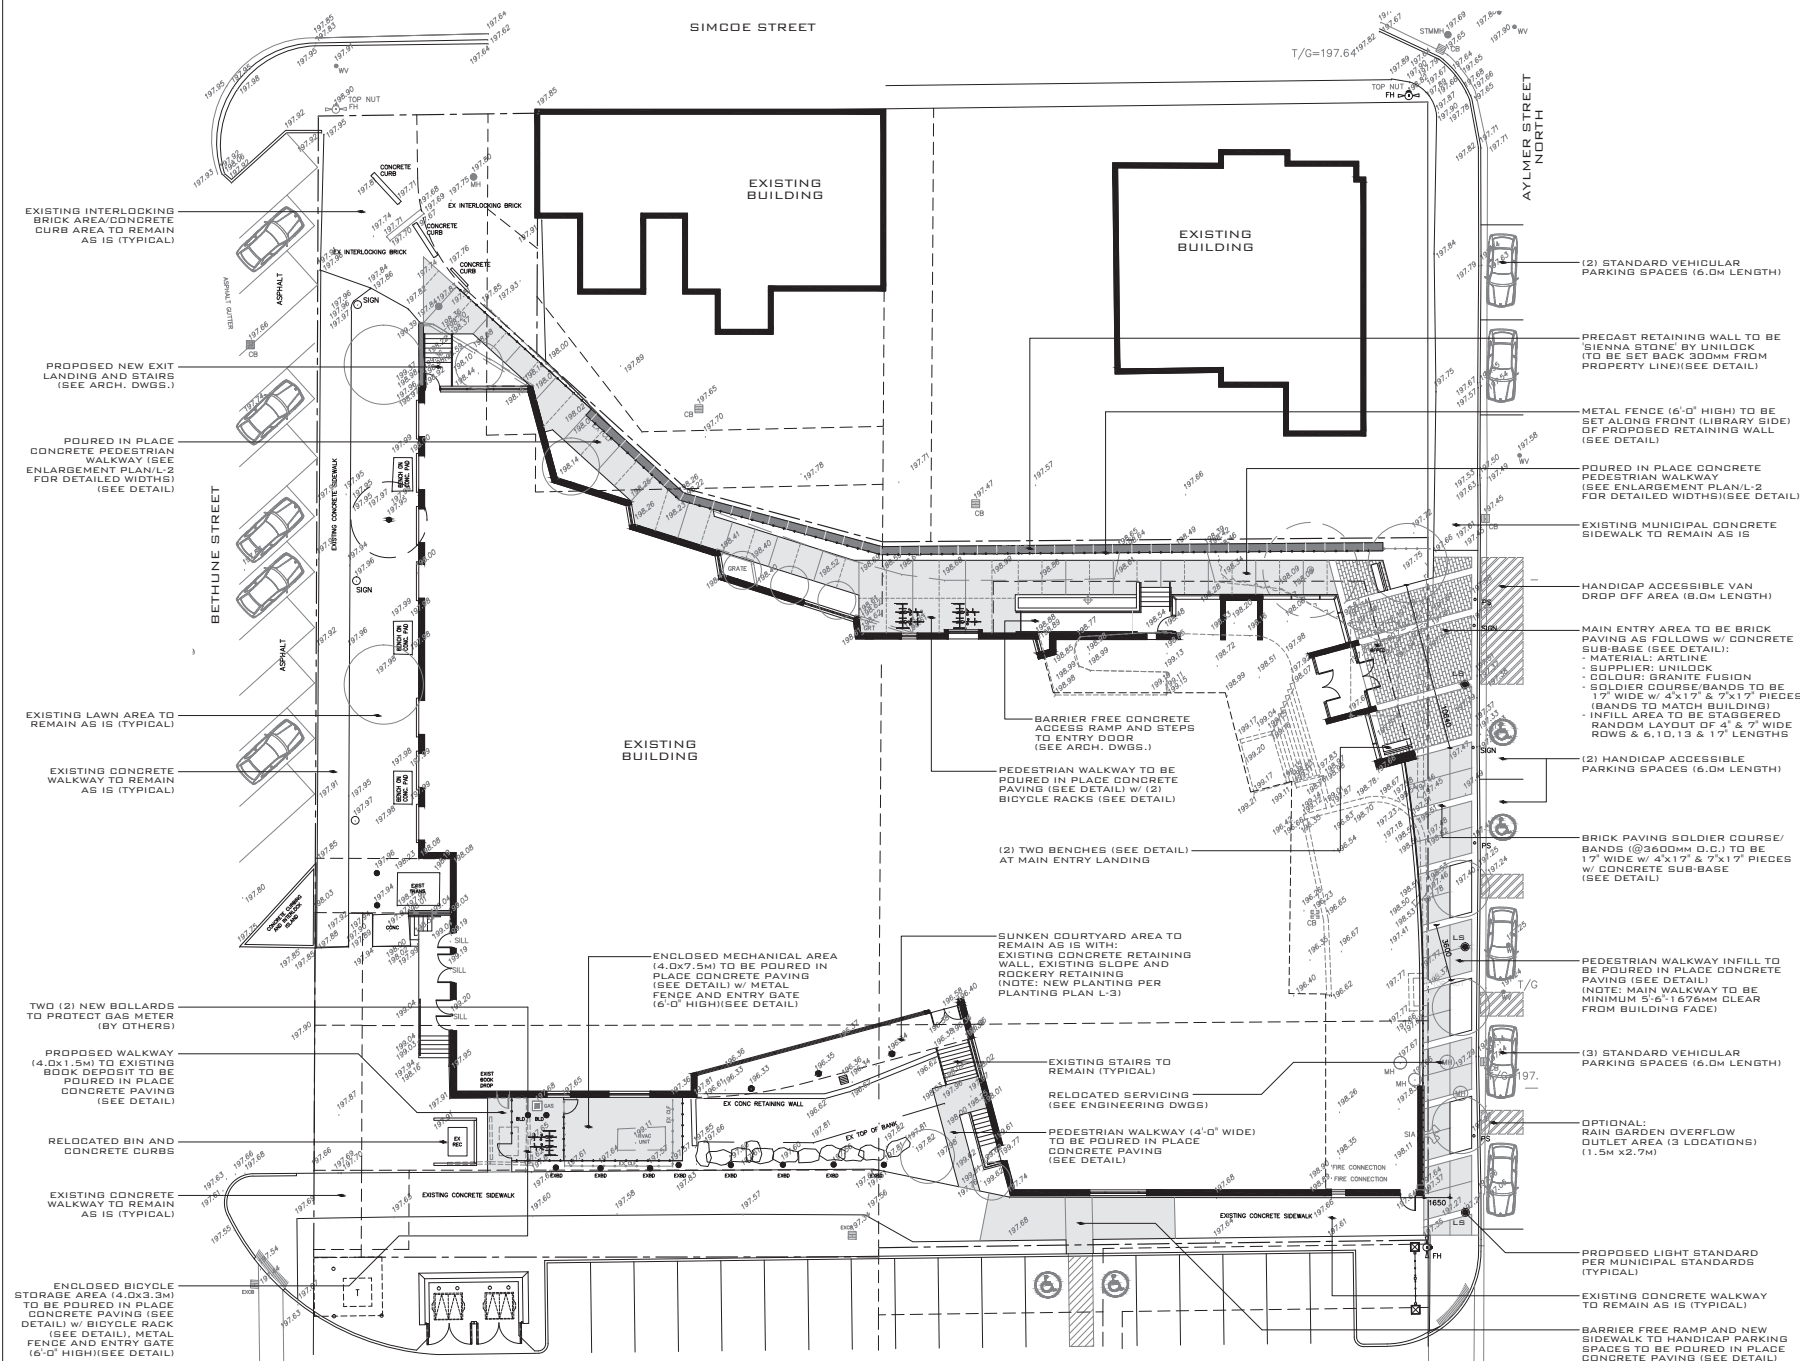


Appendix B

[illegible]

PLOT DATE: JUNE 10, 2016

CLIENT:
CITY OF PETERBOROUGH

PROJECT:
21453
PETERBOROUGH PUB. LIB. - ADDN & ALTERATIONS
345 AYLMER STREET
PETERBOROUGH, ONTARIO



LANDSCAPE ARCHITECTS
LANDSCAPE DESIGN, CONSULTATION
& PROJECT MANAGEMENT



DANIEL J. O'BRIEN
& associates

DWG#L1OF3

GRAVITY: 55

CHECKED BY: DO

OVERALL LANDSCAPE LAYOUT PLAN AND NOTES SCALE: 1:125