



Appendix A

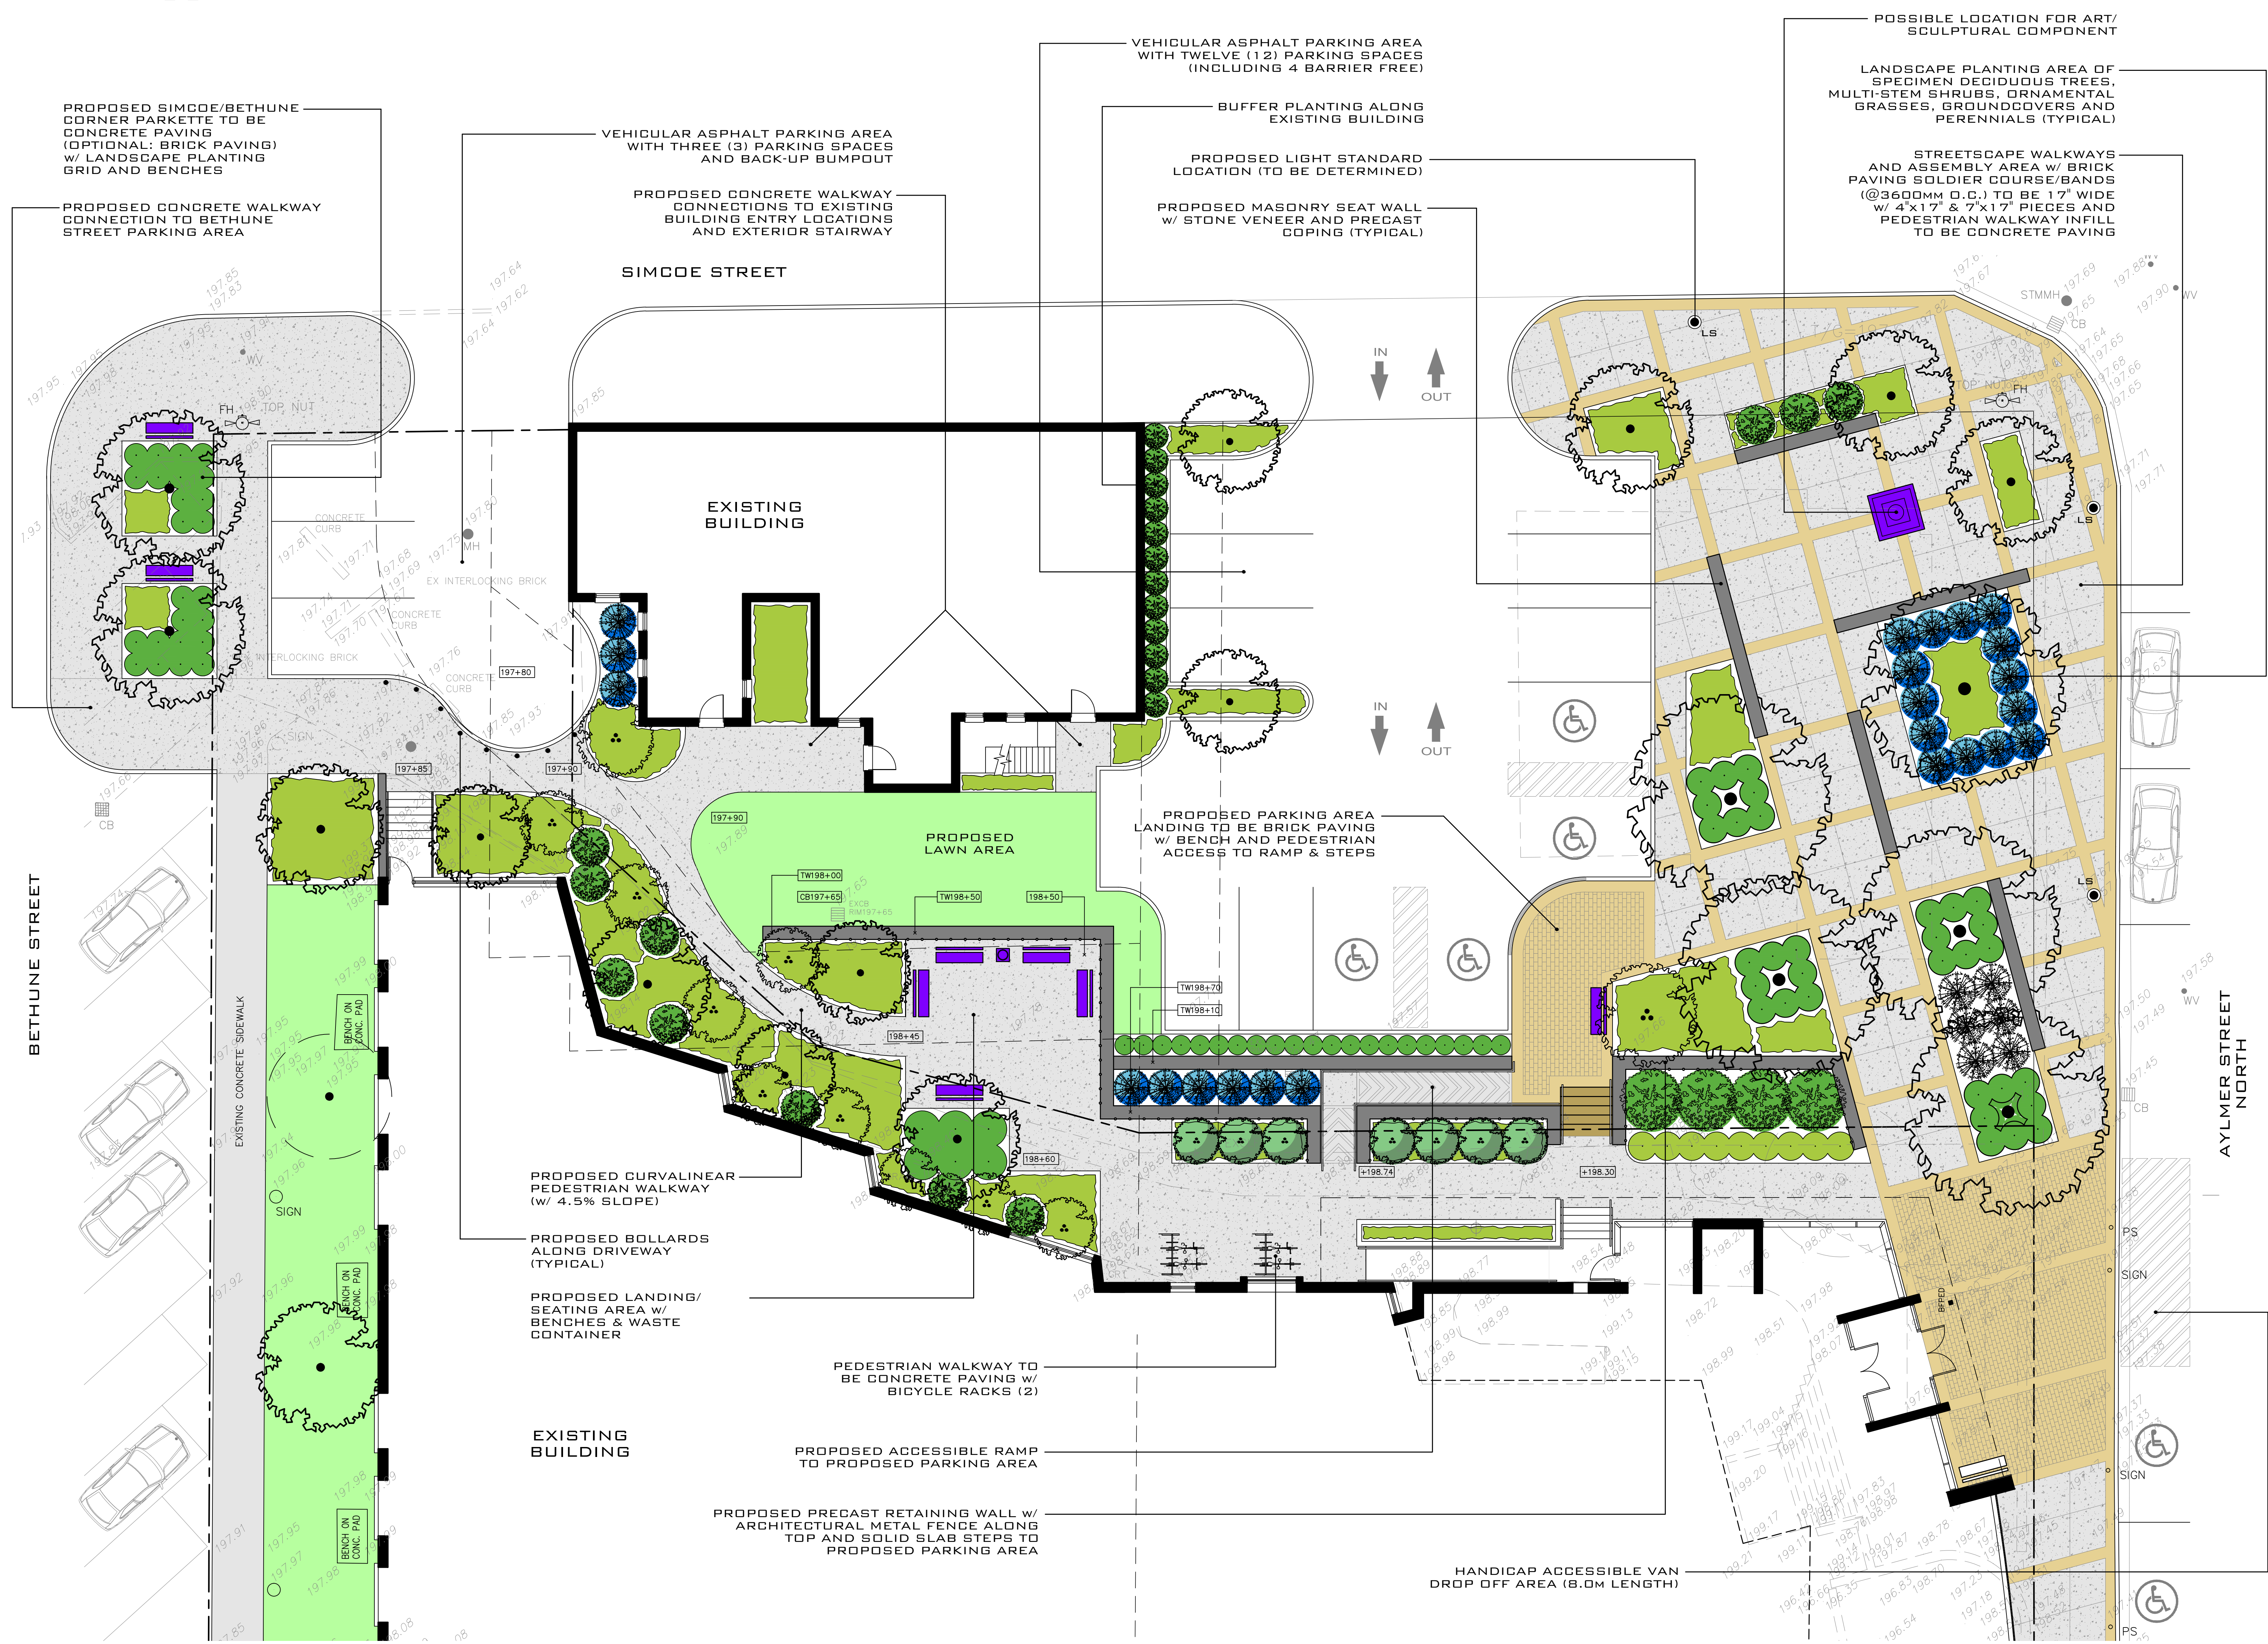

REVISIONS:

DATE	NO.	ITEM	BY

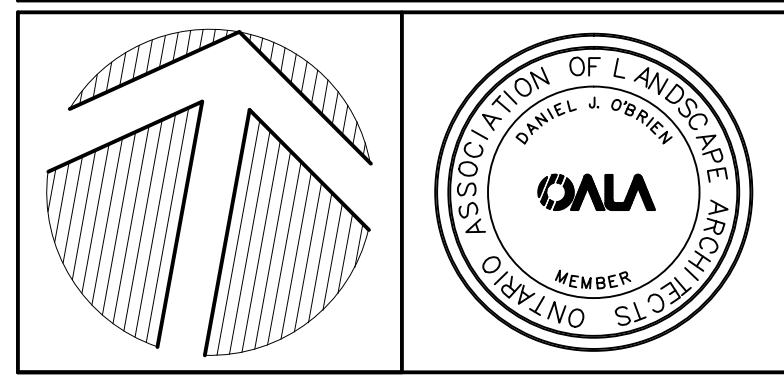

LANDSCAPE ARCHITECTS  
LANDSCAPE DESIGN, CONSULTATION  
& PROJECT MANAGEMENT

**DANIEL J. O'BRIEN**  
& associates ltd.

798 BESSBOROUGH DRIVE  
OSHAWA, ONTARIO  
L1G 4H2

TEL: 905-985-4466  
WEB: www.obrien  
associates.ca  
EMAIL: danielobrien  
associates@bellnet.ca

PROJECT:

PETERBOROUGH  
PUBLIC LIBRARY

AYLMER ST. NORTH  
PETERBOROUGH, ONT.

DRAWING:

CORNER PARKETTE/PARKING  
LANDSCAPE CONCEPT PLAN

DATE: SEPT 2016	PROJECT NO:
DESIGNED: DOB	2015-10
DRAWN: RPR	
CHECKED: DOB	DRAWING NO:
	L1 OF 1
SCALE: 1:100	