


Land Use Map

File # z0617

Property Location: 369 Stewart St

EXHIBIT A
SHEET 1 OF 1

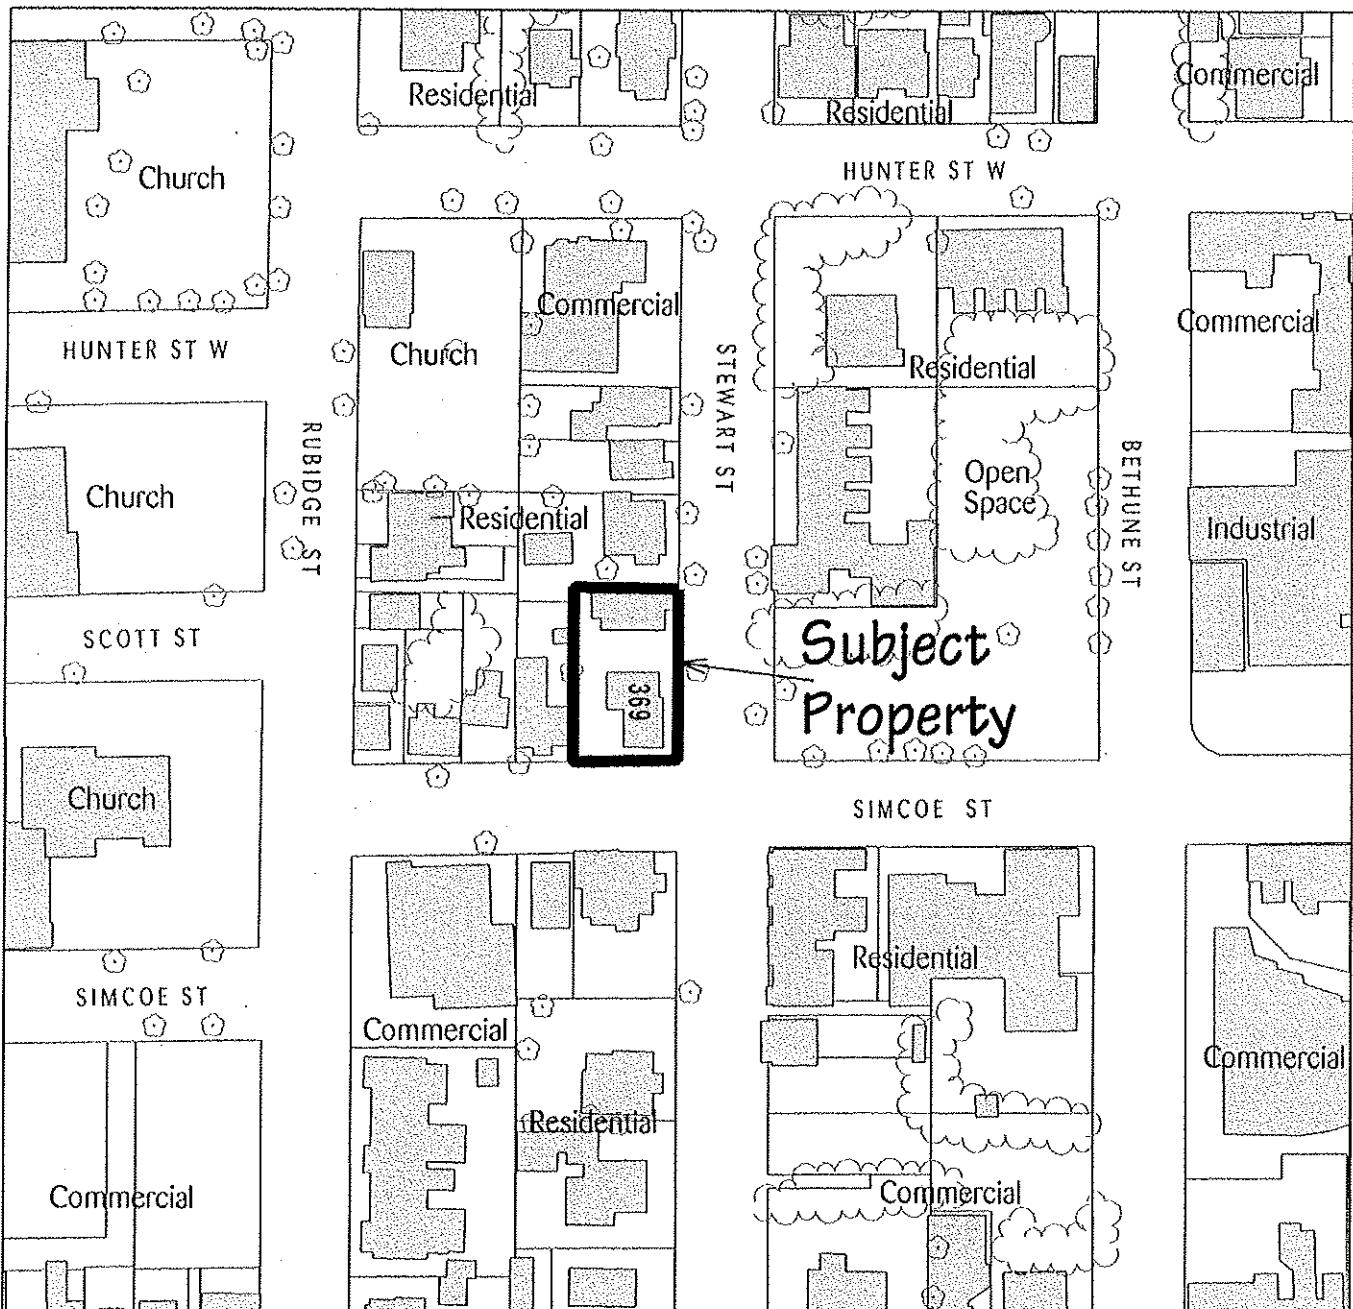

The City of Peterborough Planning Division

The "City of Peterborough," its employees, or agents, do not undertake to guarantee the validity of the contents of this digital or hardcopy mapfile, and will not be liable for any claims for damages or loss arising from their application or interpretation, by any party. It is not intended to replace a survey or to be used for legal description.




Date - May 2009
Dwg. by - CBerry
Scale - 1:1500

PLPD 09-0249
EXHIBIT B
SHEET 1 OF 4

CITY OF PETERBOROUGH
CITY & DEVELOPMENT SERVICES
RECEIVED
TO FILE



NOT FOR CONSTRUCTION

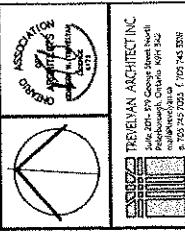


PROPOSED SITE PLAN

A1


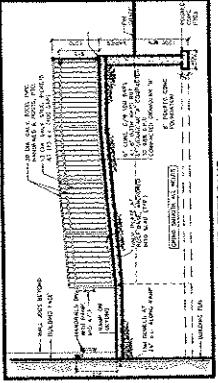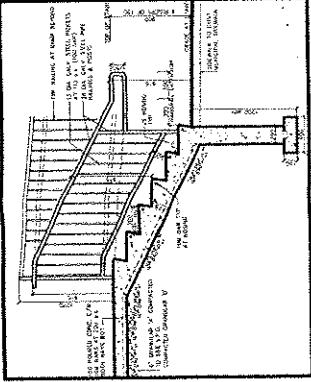


3. SECTION at BARRIER-FREE RAMP

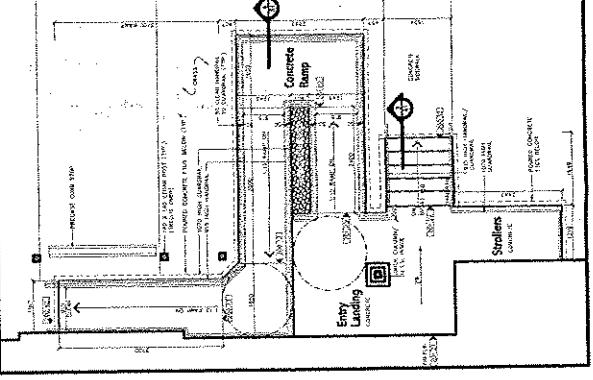

2. BARRIER-FREE RAMP
Scale 1:100



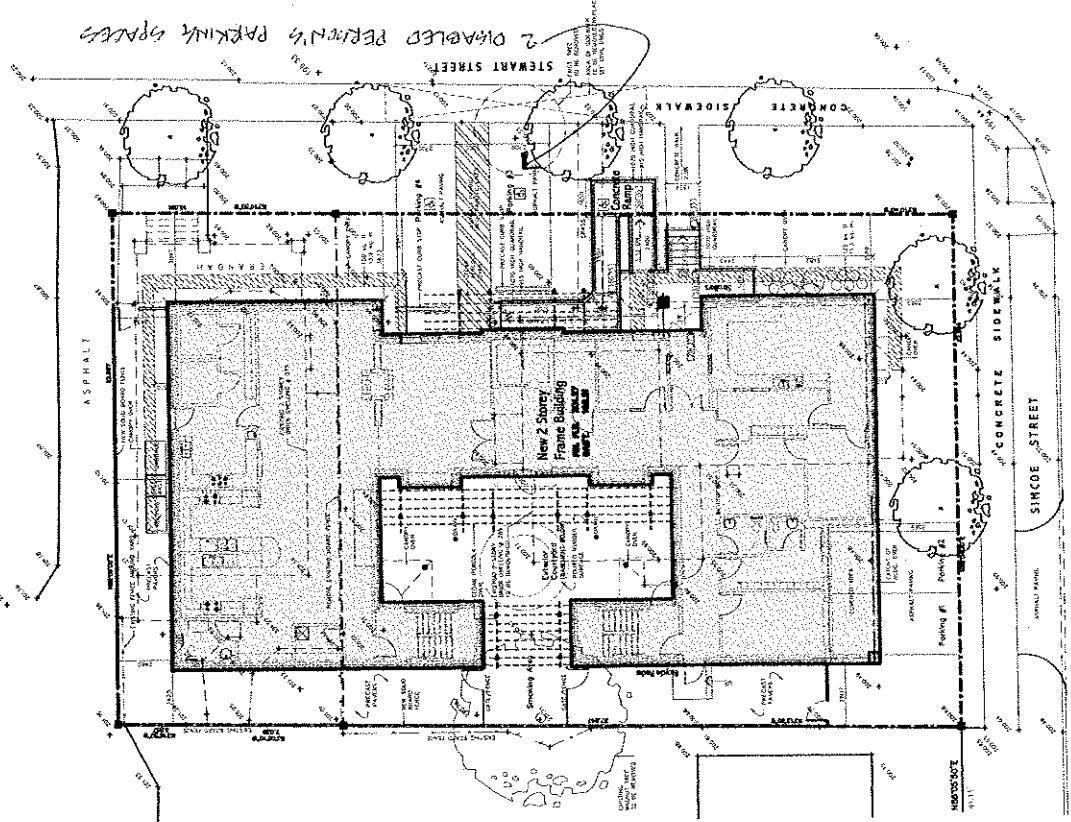



1. SITE PLAN
Scale 1:100



NOTES:

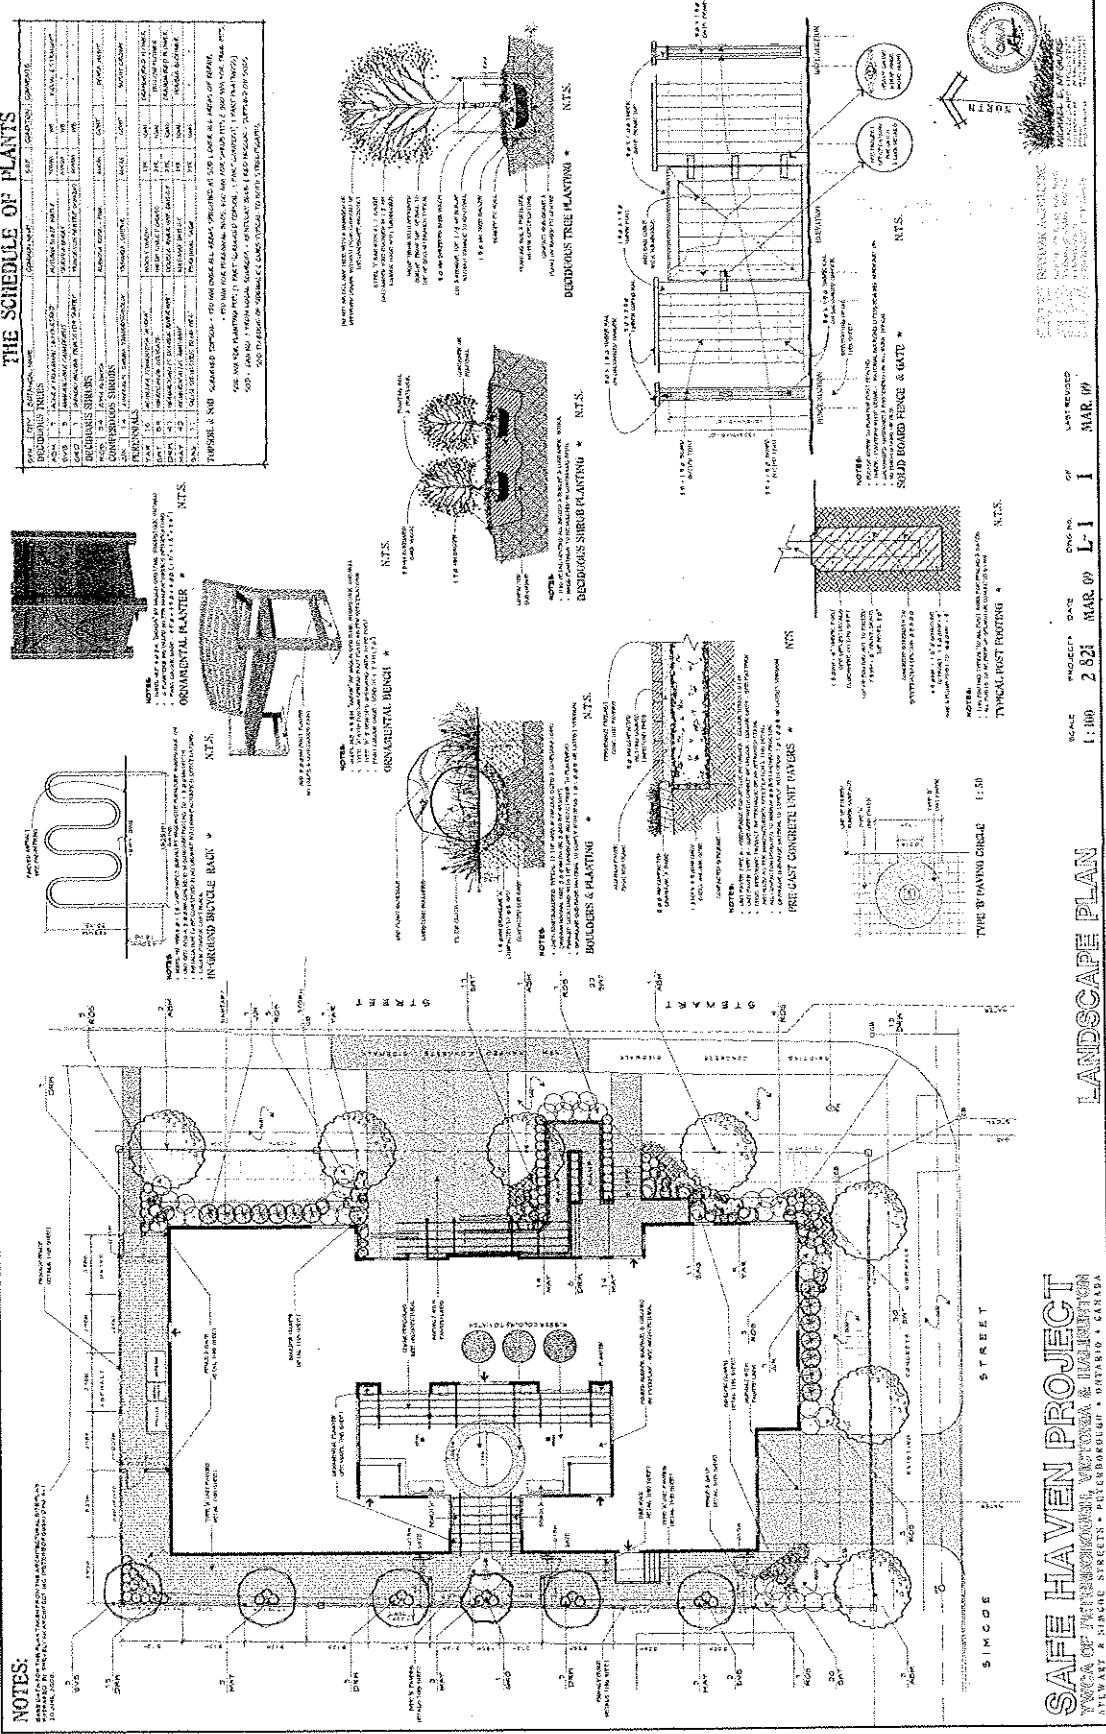


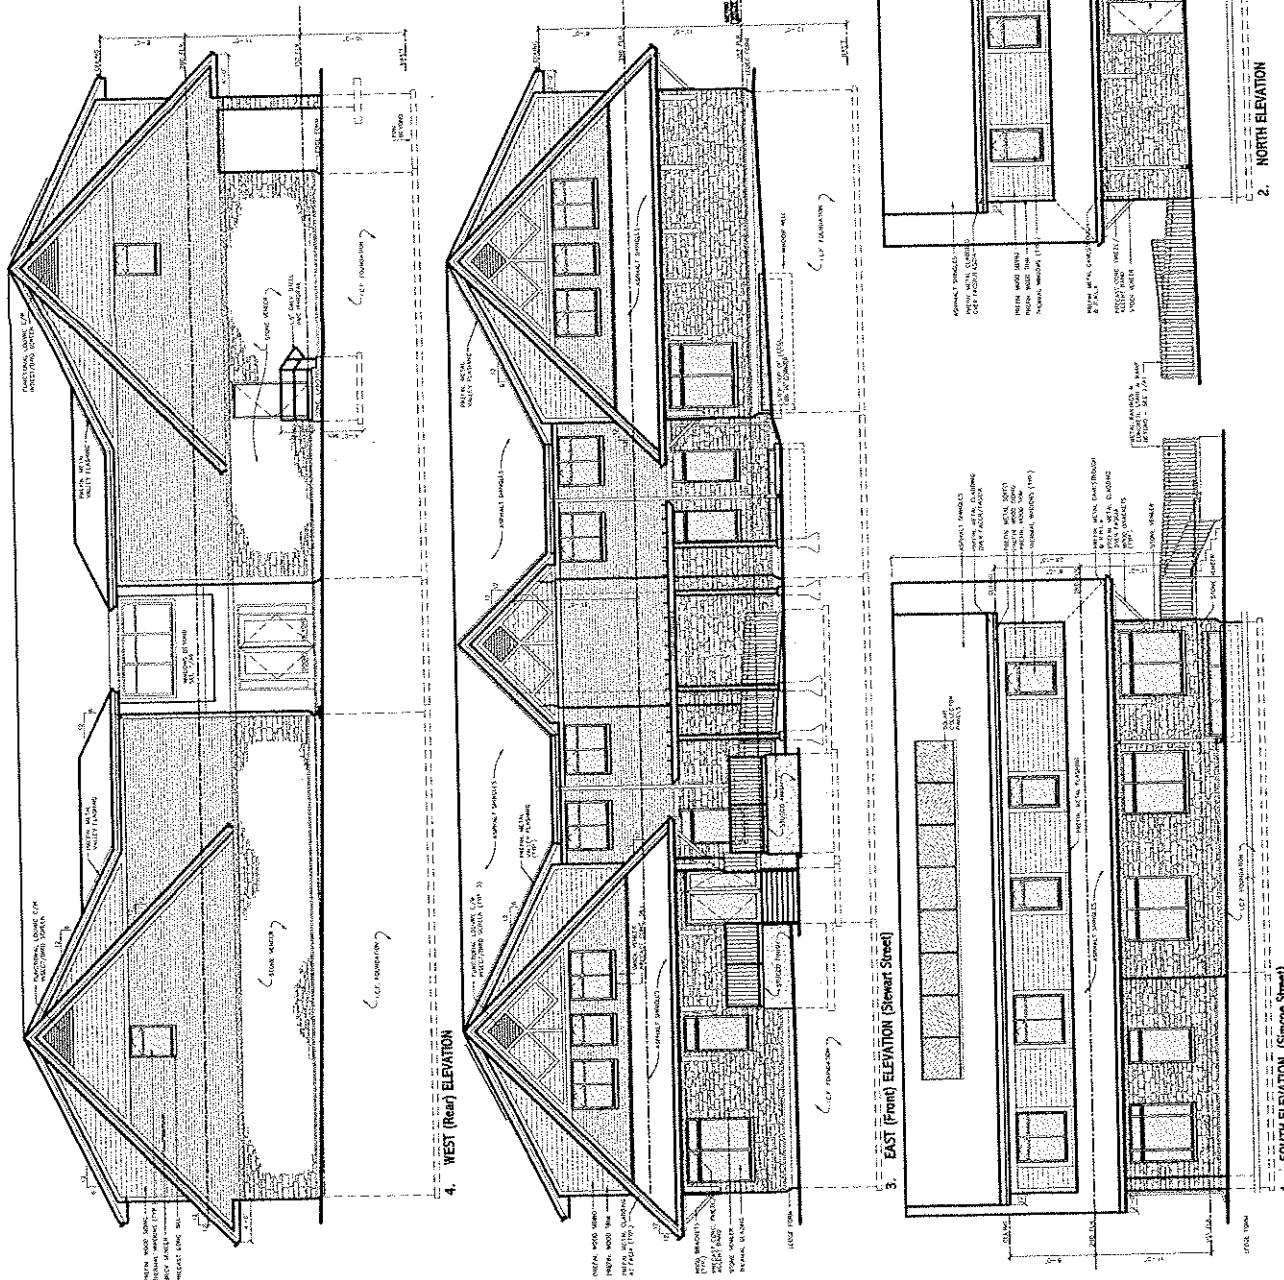

NOT FOR CONSTRUCTION	



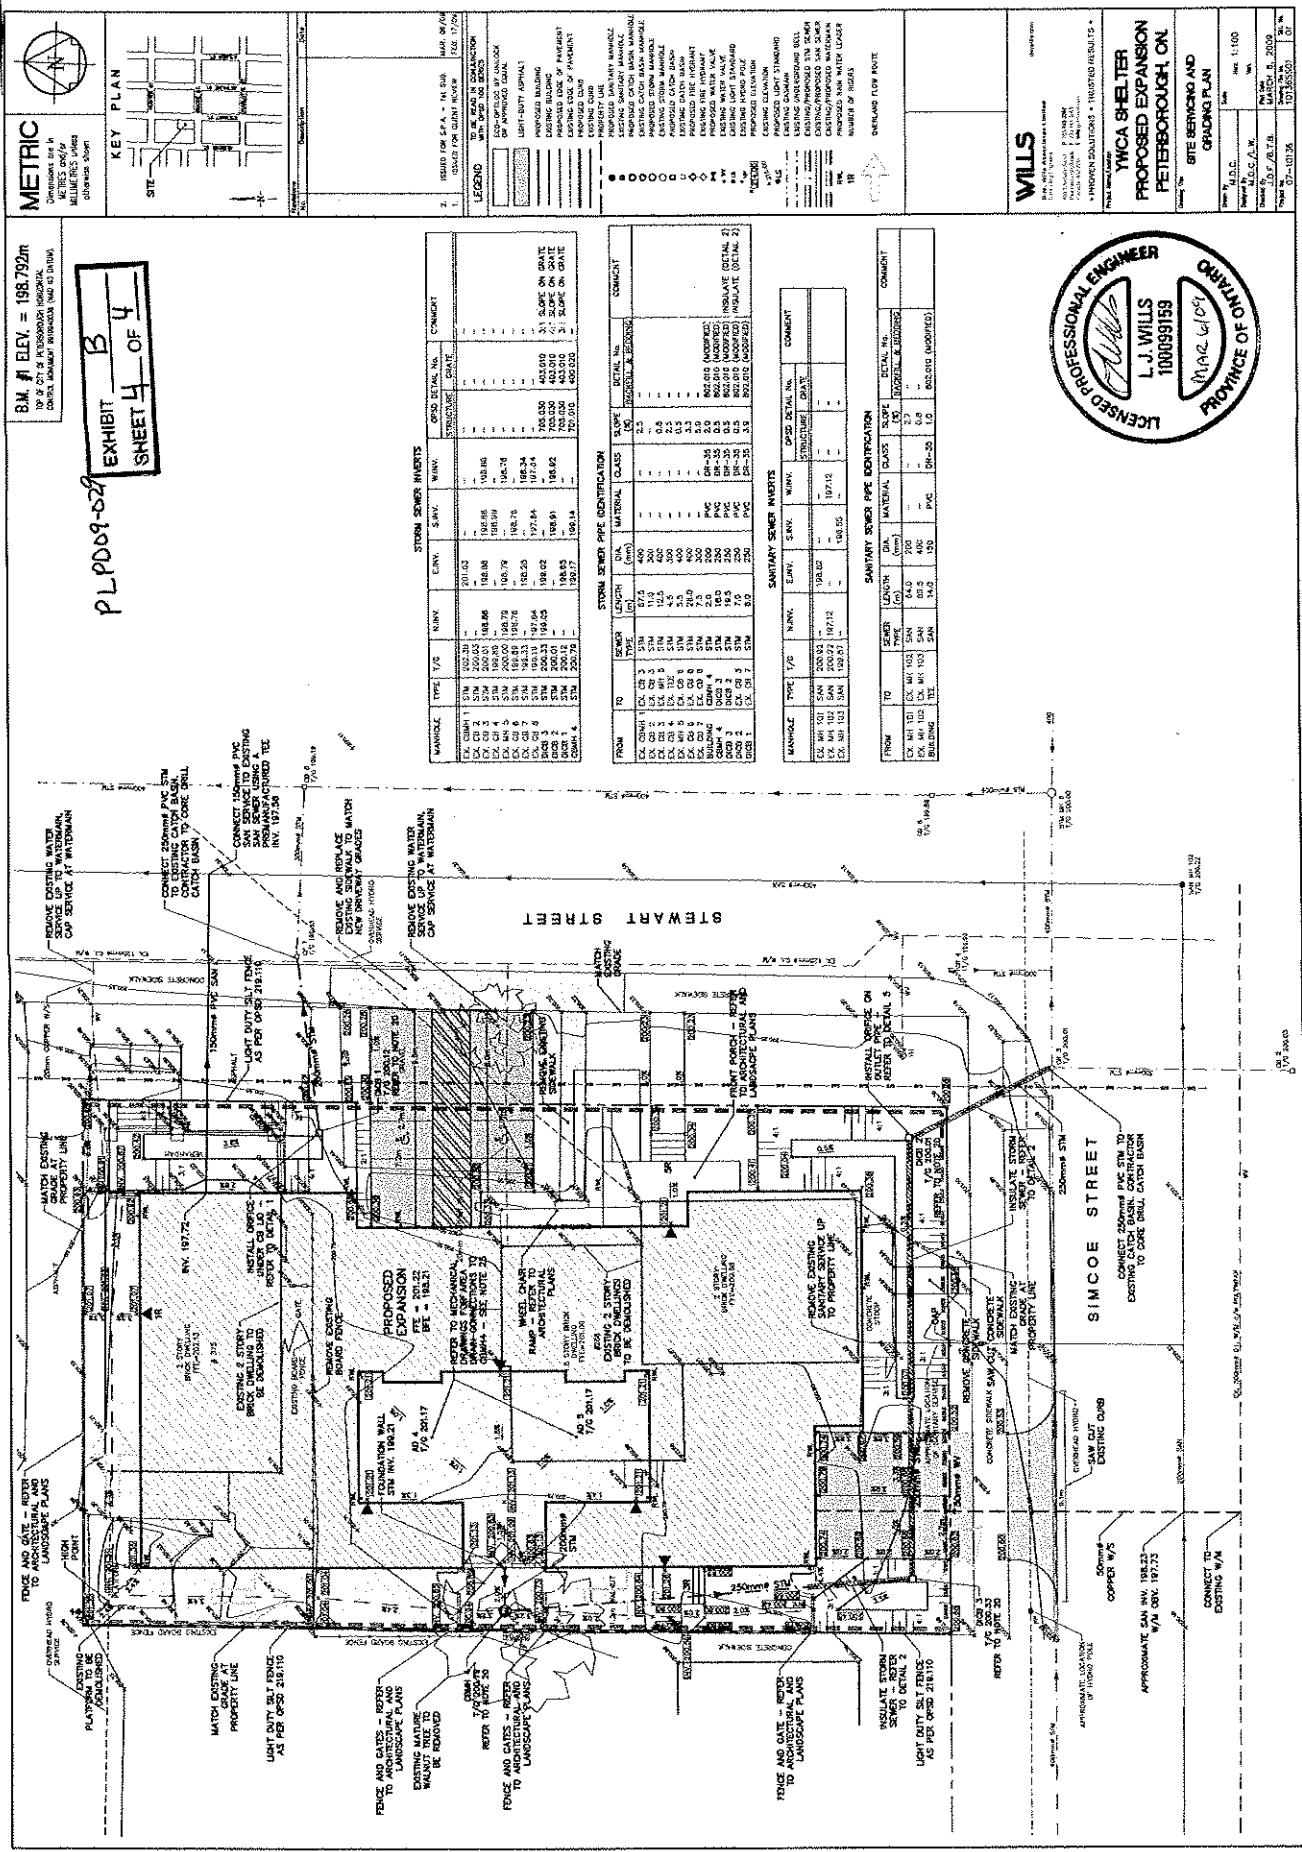

THE CORPORATION OF THE CITY OF PETERBOROUGH

BY-LAW NUMBER 09-

**BEING A BY-LAW TO AMEND THE ZONING BY-LAW FOR
369 STEWART STREET**

THE CORPORATION OF THE CITY OF PETERBOROUGH BY THE COUNCIL
THEREOF HEREBY ENACTS AS FOLLOWS:

1. **Map 12c** forming part of Schedule "A" to By-law 97-123 is amended by changing the area shown on the sketch attached hereto as Schedule "A" from **SP.326 "H"** to **SP.326.**

By-law read a first, second and third time this _____ day of _____, 2009.


D. Paul Ayotte, Mayor

Nancy Wright-Laking, City Clerk

Dimensions are in metric



SCHEDULE 'A' TO
BYLAW 2009 -
PASSED THE DAY
OF 2009
MAYOR
CLERK

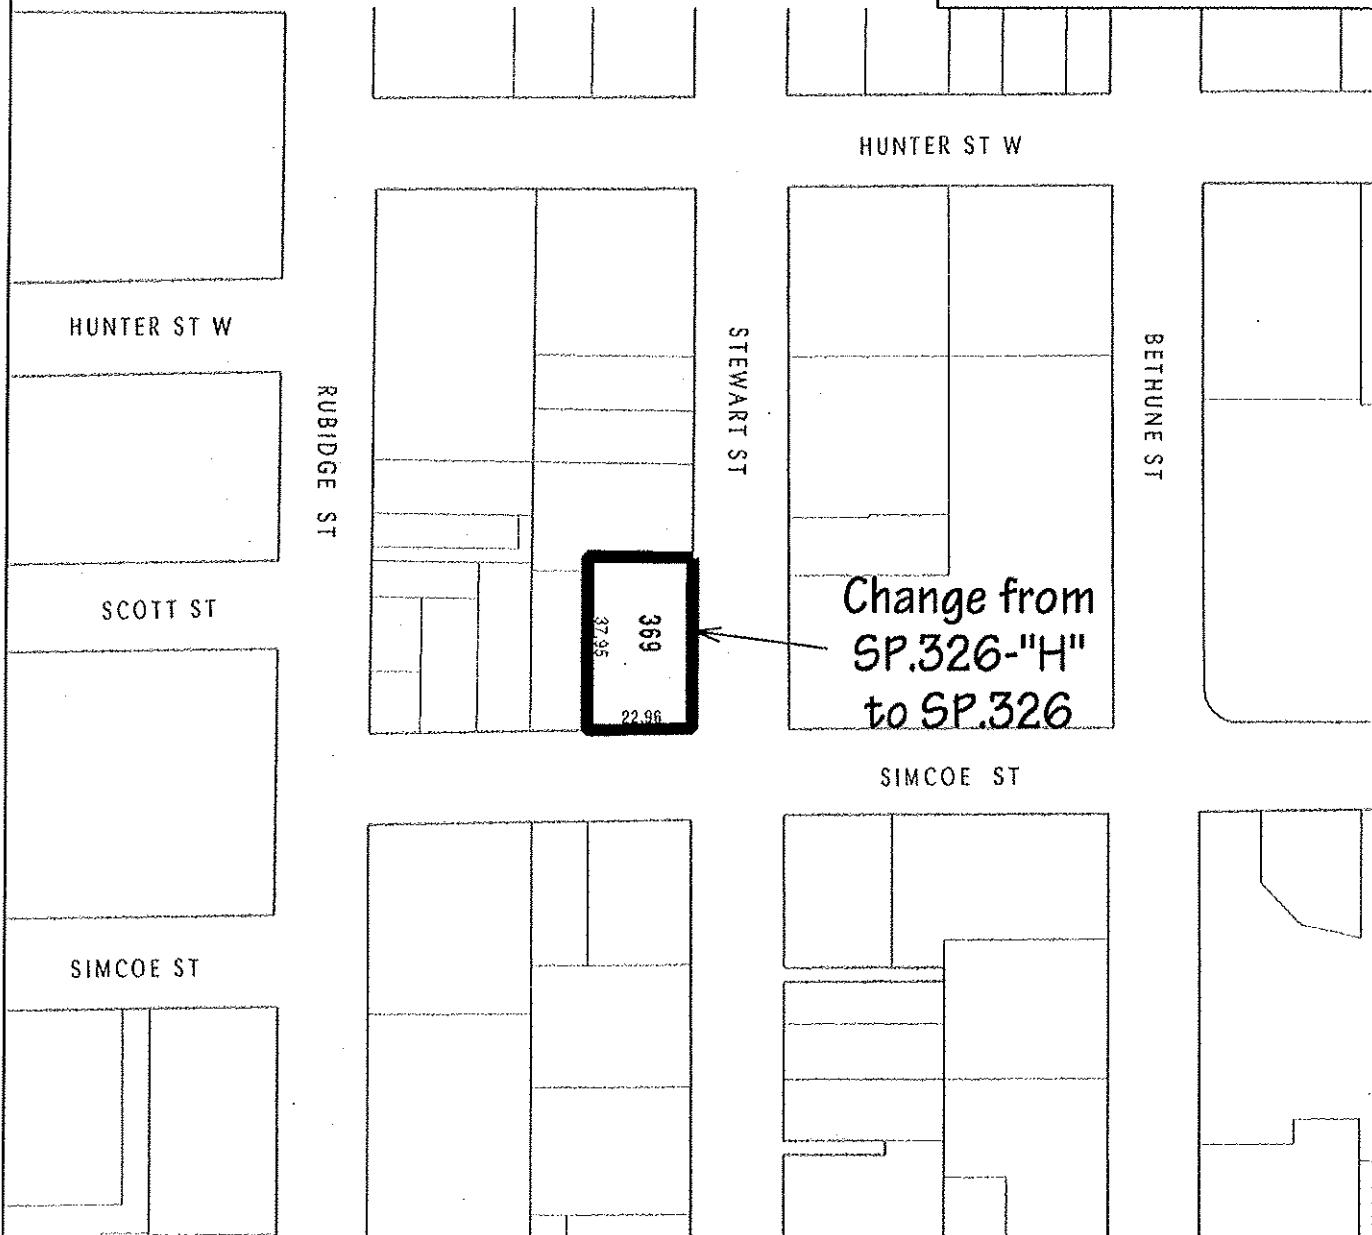

Peterborough City of

The 'City of Peterborough,' its employees, or agents, do not undertake to guarantee the validity of the contents of this digital or hardcopy mapfile, and will not be liable for any claims for damages or loss arising from their application or interpretation, by any party. It is not intended to replace a survey or to be used for legal description.

File: z0617

Scale: 1:1500