



## SITE PLAN

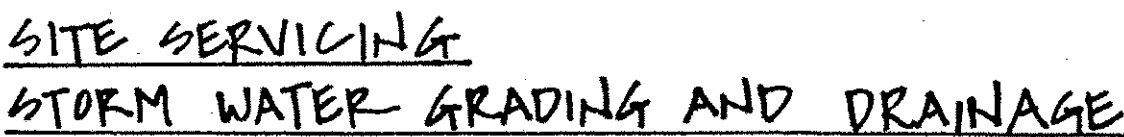

LANGSDOWNE STREET WEST


THE PARKWAY

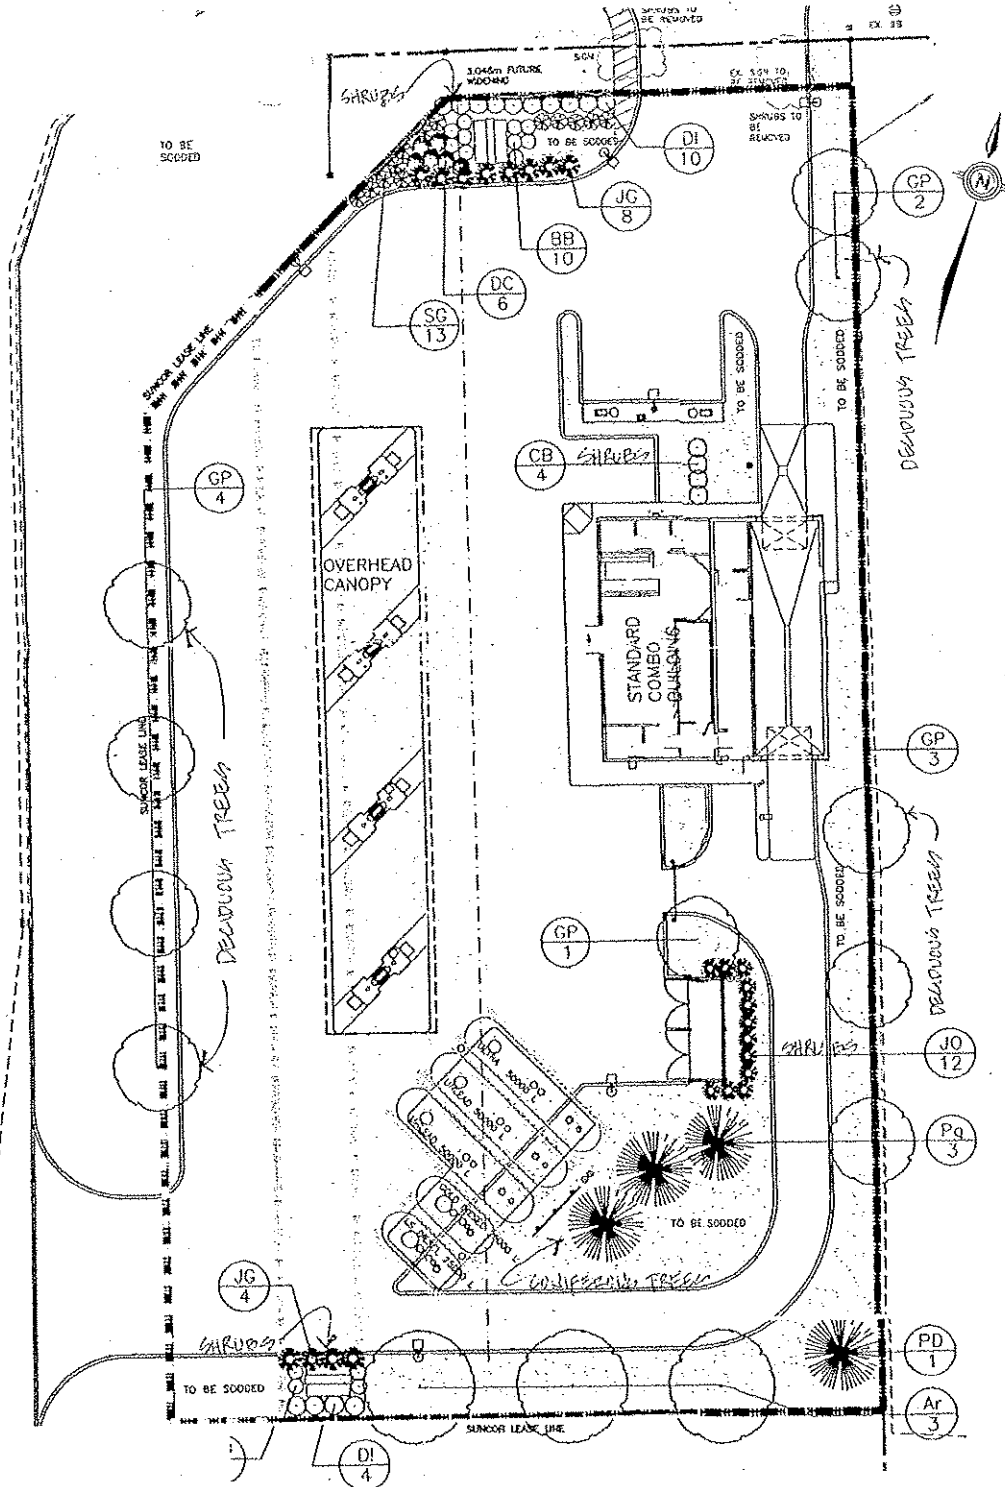

LANDSCAPE PLAN

EXHIBIT D  
SHEET 1 OF 1


EXHIBIT E  
SHEET 1 OF 2

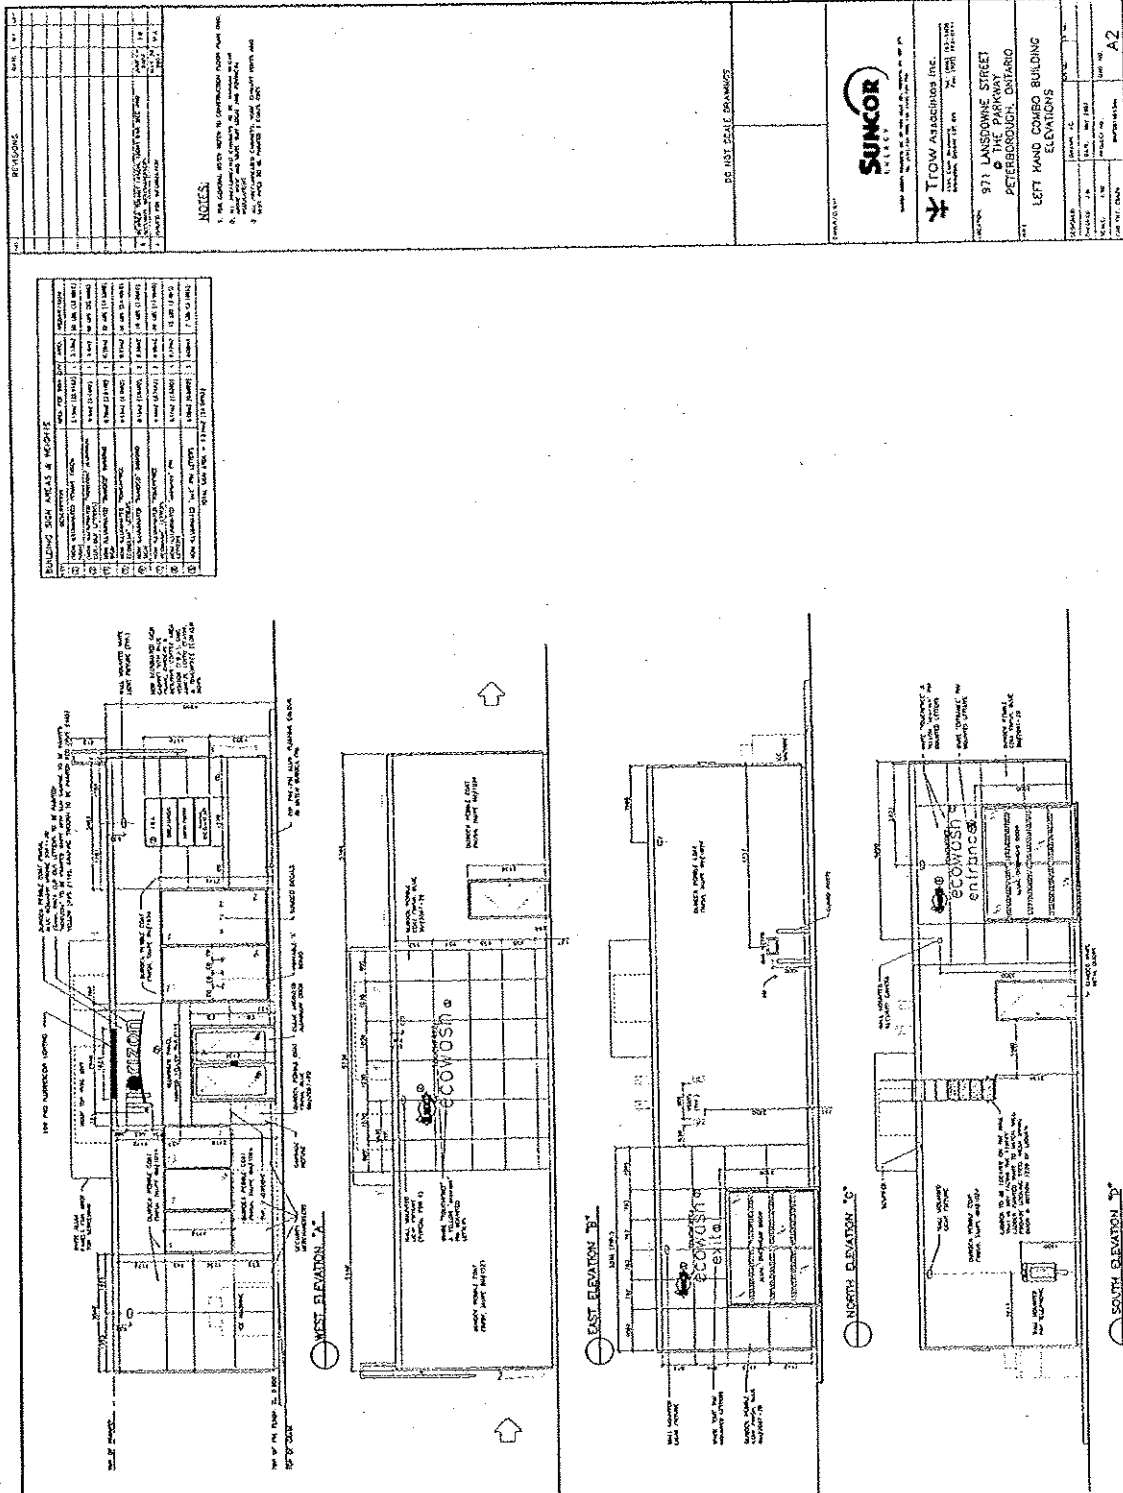

BUILDING ELEVATION DRAWINGS

EXHIBIT E  
SHEET 2 OF 2


REVISIONS	DATE	BY	APP'D
1			
2			
3			
4			
5			

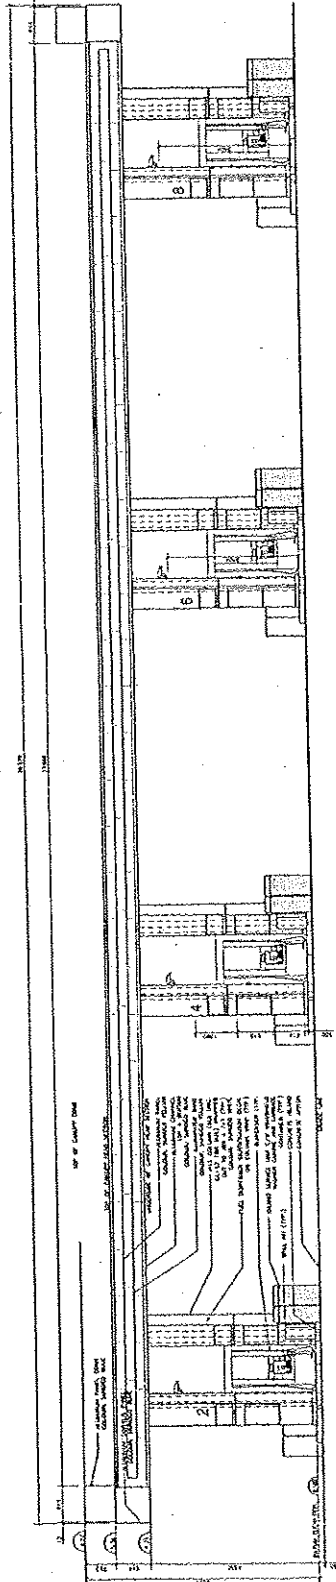

1 FRONT ELEVATION (FACING PARKWAY)

REVISIONS	DATE	BY	APP'D
1			
2			
3			
4			
5			

DO NOT SCALE DRAWINGS

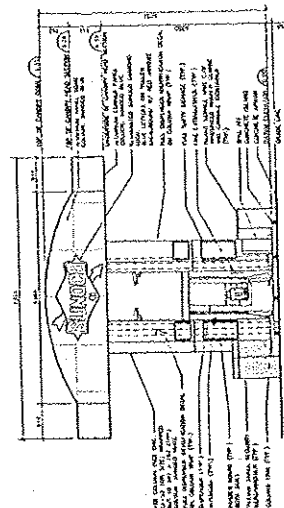





CA-A2

BUILDING ELEVATION DRAWINGS